


Front Elevation on Switchroom

End Elevation on Switchroom

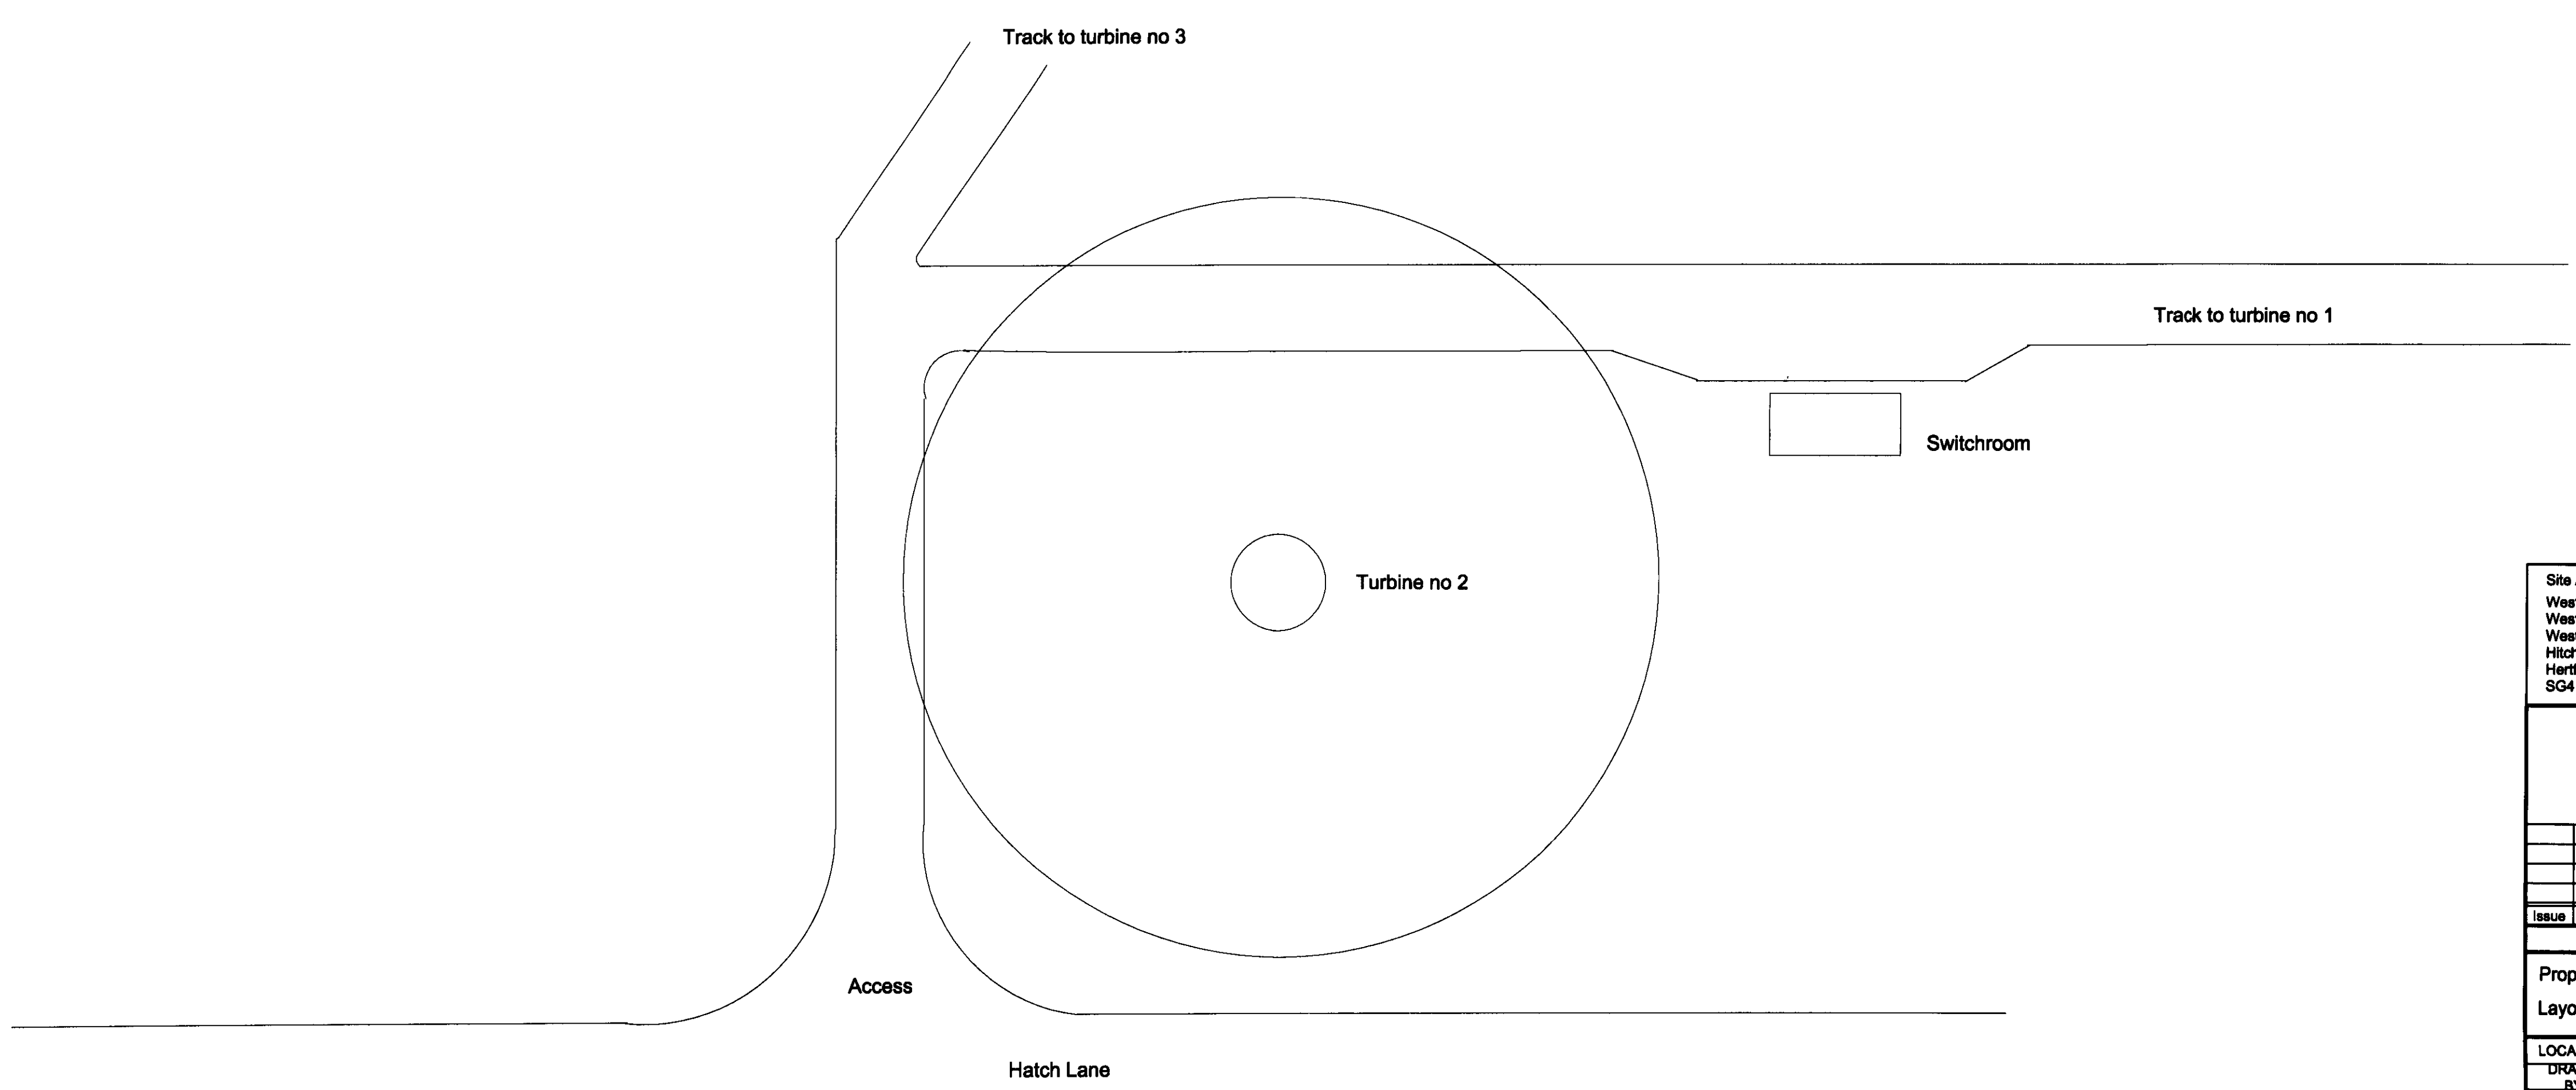

Received on  
05 JUL 2008  
at Planning reception  
Signed: \_\_\_\_\_

Site Address:  
Weston Park Farm  
Weston Hills  
Weston  
Hitchin  
Hertfordshire  
SG4 7AL

Issue	Date	Description	By	Chk
AMENDMENTS				

Proposed Wind Turbine Installation  
Layout of Access and Switchrooms

LOCATION	Weston	SCALE	1:500 AND 1:50	A1
DRAWN BY	TB	DATE	January 08	CHECKED BY
				DATE


 Caminus Energy Consultancy Ltd  
 Hewthorns  
 Home Farm Close  
 Huntingdon  
 Cambs  
 PE28 3BF  
 07831 686324  
 Email: info@caminus.co.uk

STATUS		DRG	WB002
--------	--	-----	-------