


Front Elevation on Turbine

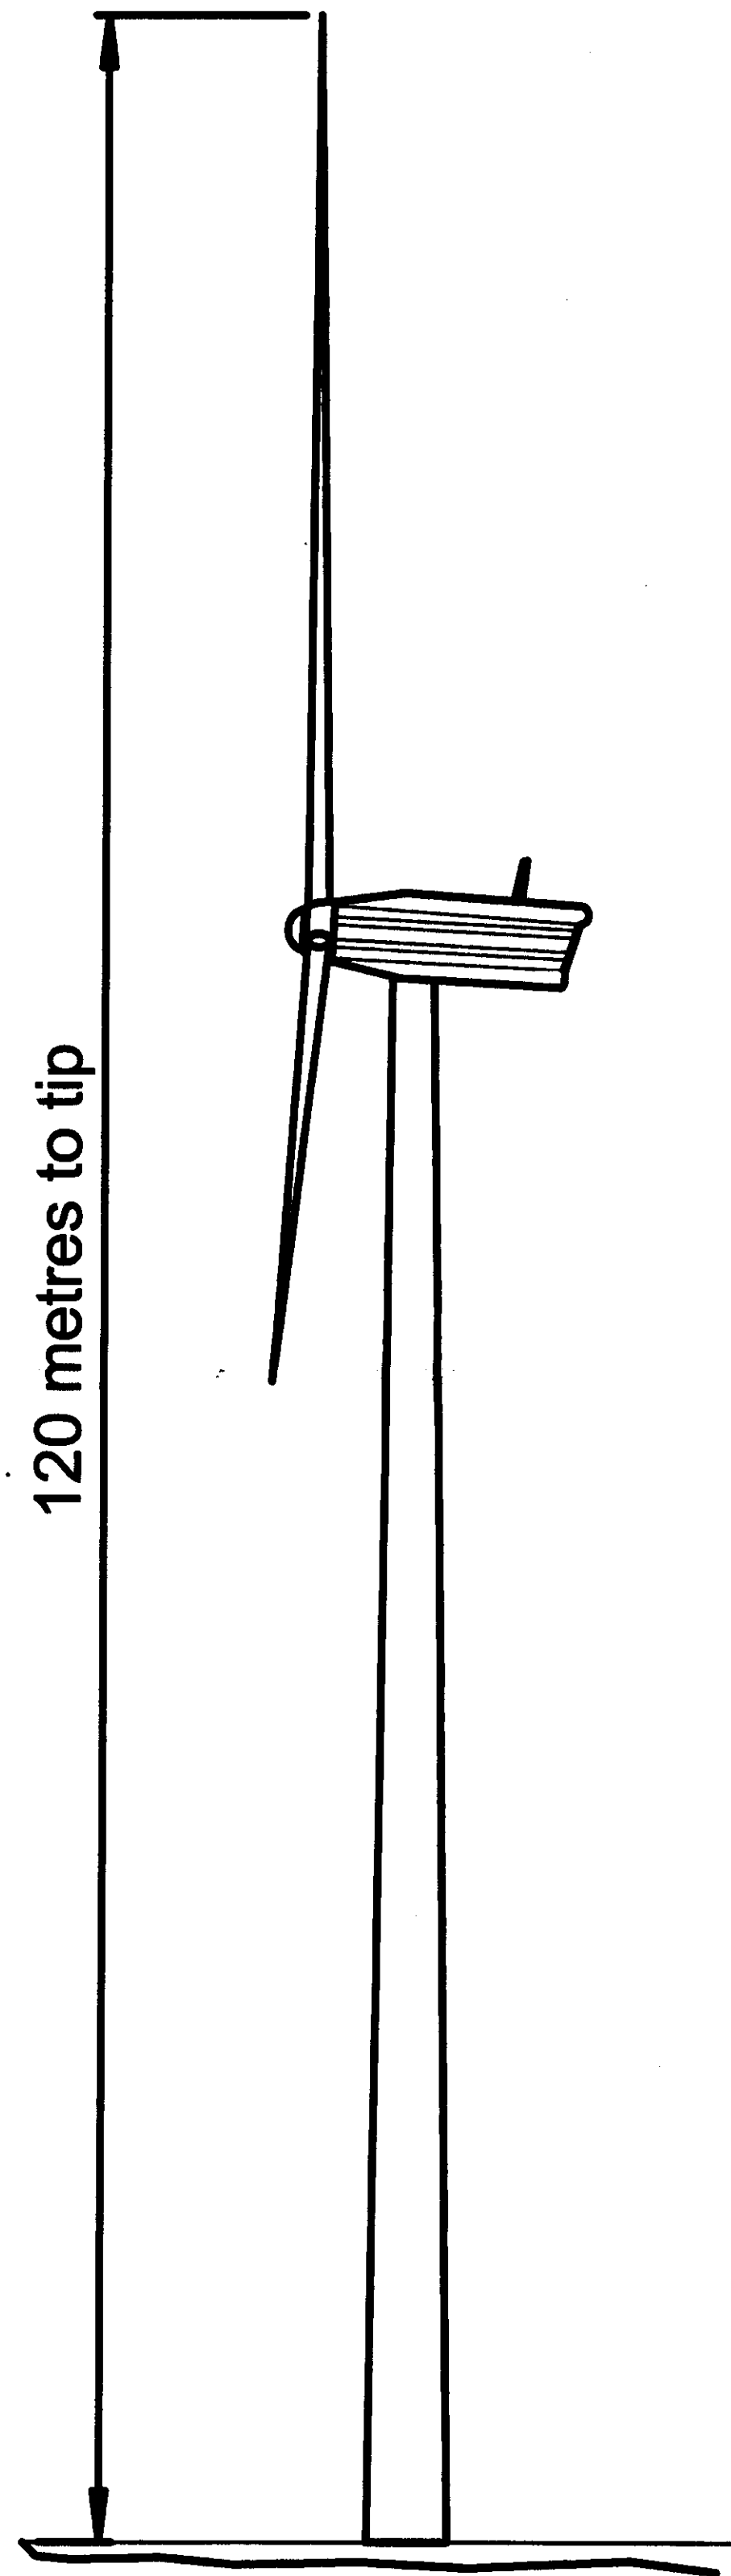

120 metres to tip

REVISED

NORTH HERTFORDSHIRE DISTRICT COUNCIL
 TOWN AND COUNTRY PLANNING ACTS
 PLAN REFERRED TO IN
 PERMITS/CONSENTS/APP/PP/PPA/PPA/PPA
 Ref: 08/00067/1
 Date: 28/04/09

AMENDED

NORTH HERTFORDSHIRE DISTRICT COUNCIL
 - 1 OCT 2008
 PLANNING CONTROL

Site Address:
 Weston Park Farms
 Weston Hills
 Weston
 Hitchin
 Hertfordshire
 SG4 7AL

Proposed Wind Turbine Installation
 Wind Turbines

LOCATION	SCALE
Weston	1:200

DRAWN BY	DATE	CHECKED BY	DATE
TB	April 08		

Combus Energy Consultancy Ltd
 Hawthorn
 Home Farm Close
 Hurlingham
 Cambs
 PE30 3BF
 07531 66324
 Email: info@combus.co.uk

STATUS	DRG No	WB003a
--------	--------	--------