




with Alterations  
**North Hertfordshire  
 District Local Plan**  
 No 2

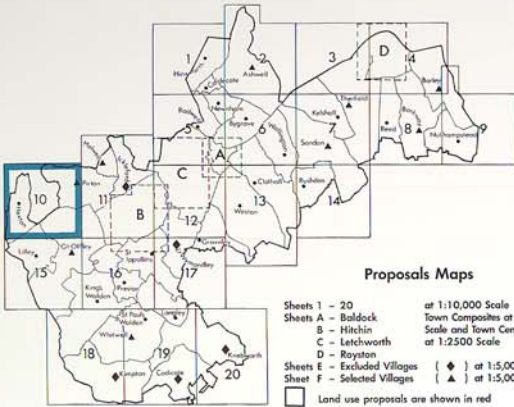

**TRANSPORT LAND USES**

RO Railway-Operational

**ROADS**

SR Strategic Routes

SRM Motorway

SRH Trunk

SRP Principal

Main Distributors

MDT Trunk

MDP Principle

Other Distributors

SD Secondary Distributor

LD Local Distributor

Proposed changes are shown in red


**BOUNDARIES**

Inset map

Plan Area Boundary

**OTHER POLICY AREAS**

- CP Green Belt Policy 2
- RA Rural Area beyond the Green Belt Policy 6
- RD Royston Development Limits Policy 9
- AONB Area of Outstanding Natural Beauty Policy 11
- LCI Landscape Conservation Area Policy 12
- CA Countryside Area Policy 13
- CDA Countryside Development Area Policy 13
- SSI Site of Special Scientific Interest Policy 18
- NBA Nature Reserve Policy 14
- WSSSI Site of Wildlife Significance Policy 14
- WSSSI Site of Wildlife Value Policy 14
- AM13 Ancient Monument Policy 15
- ASPA Area of Archaeological Significance Policy 16
- AAAP Archaeological Area Policy 16
- HSG Historic Parks and Gardens Policy 19
- CA Conservation Area Policy 20

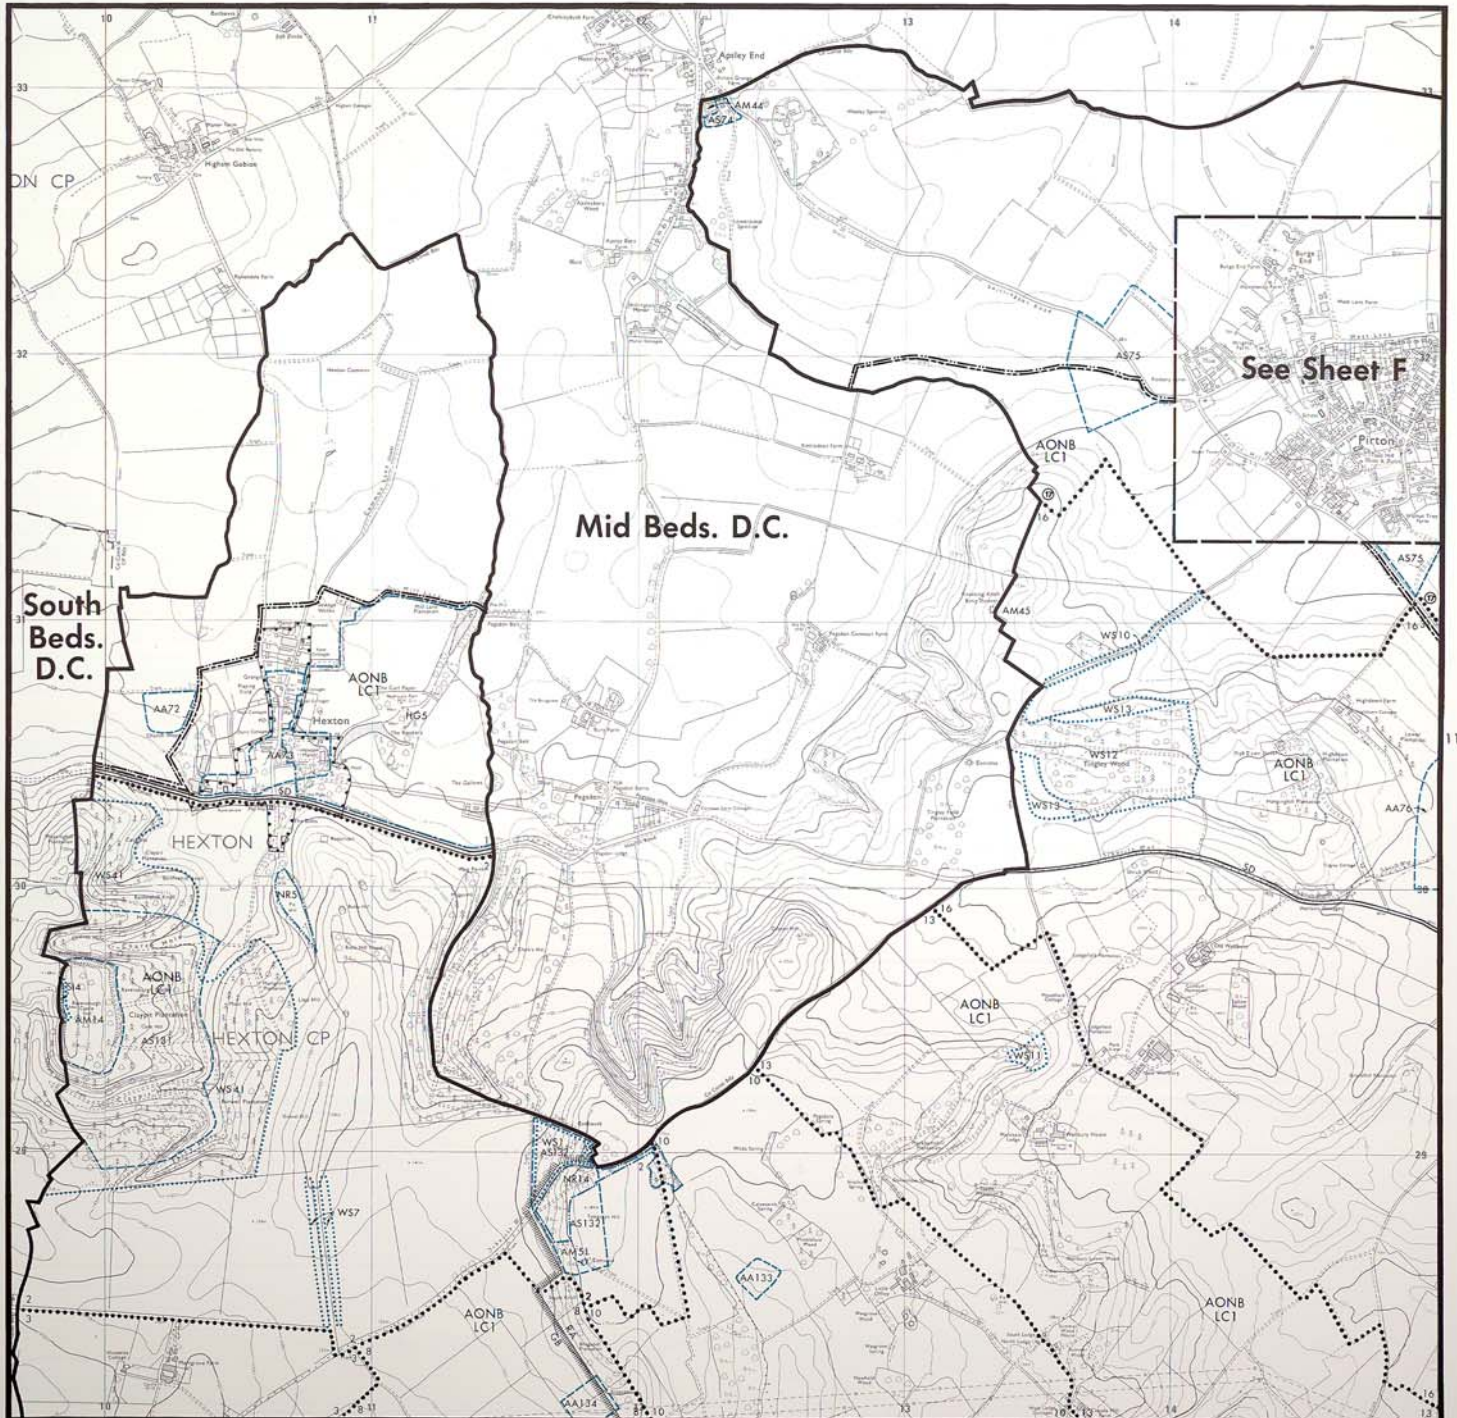

Scale 1:10000

Proposals Map

North Hertfordshire District Council

April 1996

SHEET NO.  
**10**

Based on the Ordnance Survey 1:10000 with permission of the Controller of Her Majesty's Stationery Office. Copyright reserved. O.S. Licence No. 14073794. Major development since this Ordnance Survey sheet was published is shown by sketch revision.

Urban & Country Planning Act 1990 (as amended) and Town & Country Planning (Development) (Plan Regulations) 1991.