
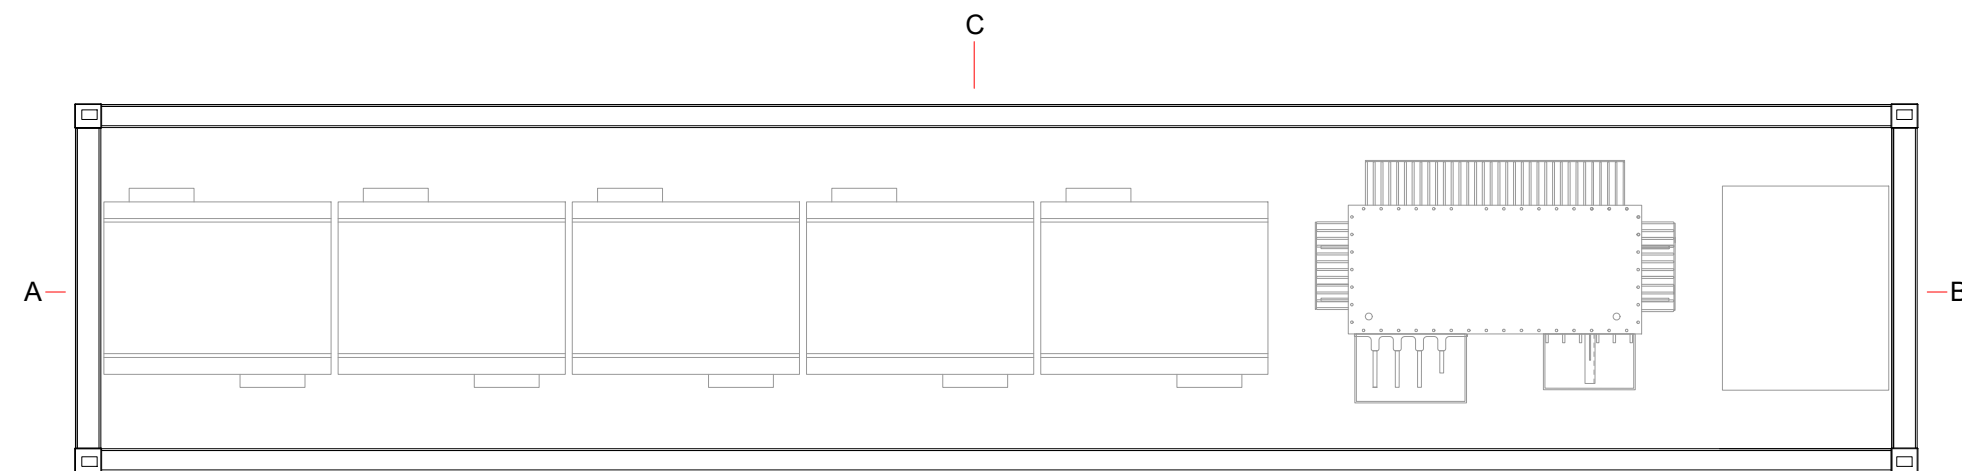
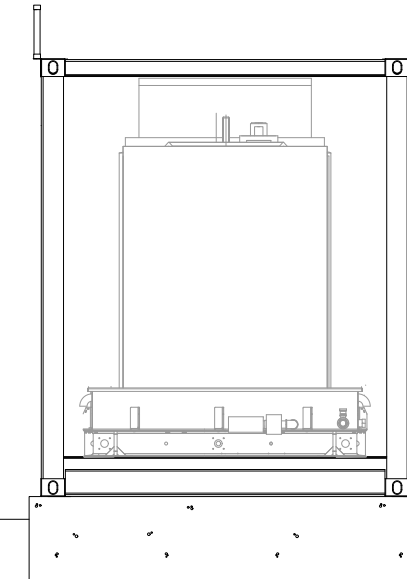
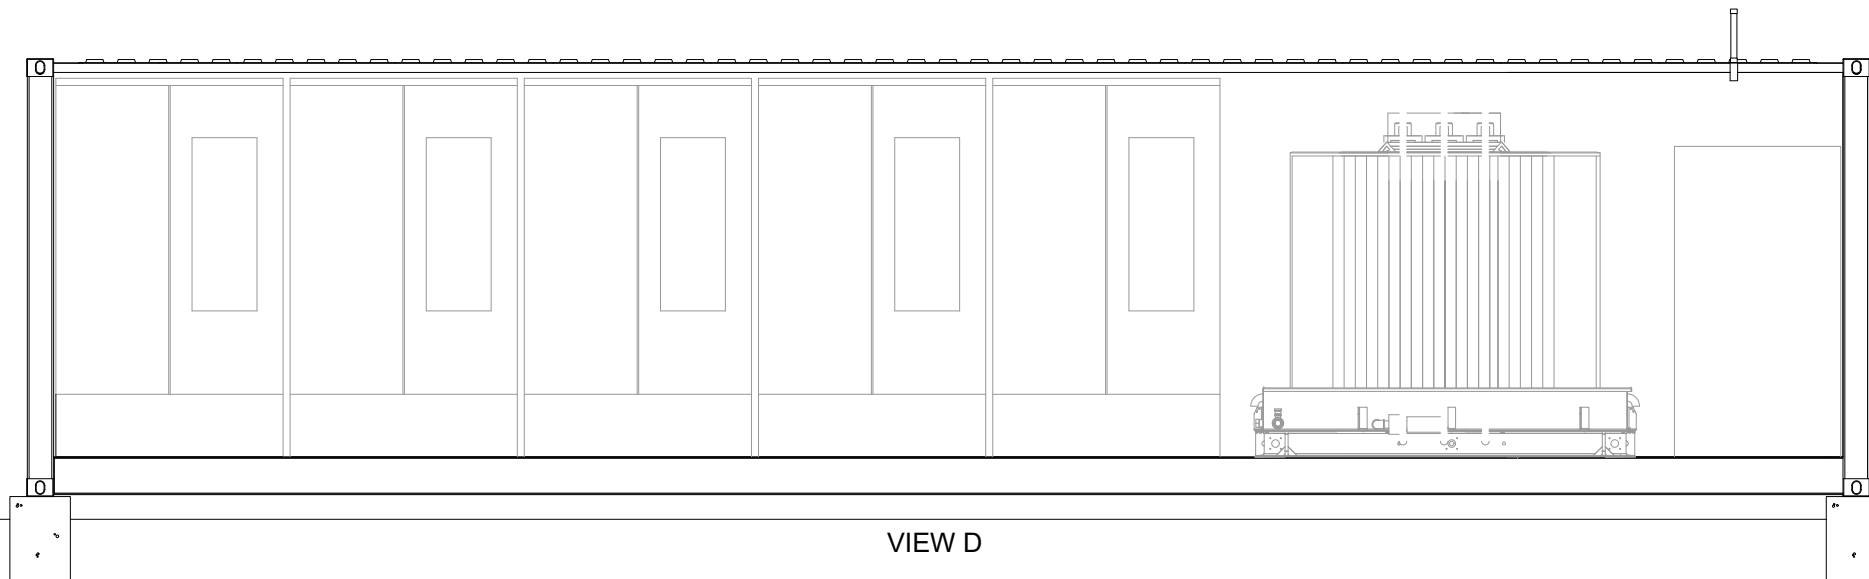
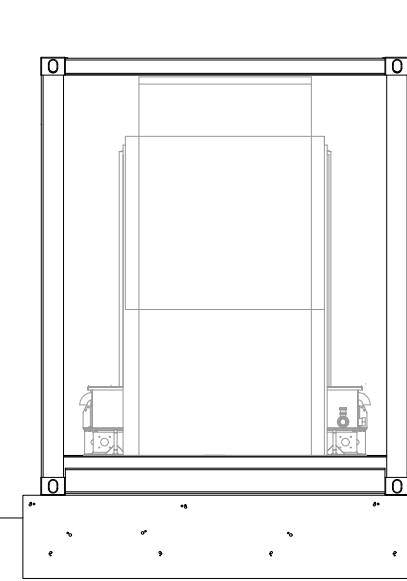


Container Walls (omitted for clarity)

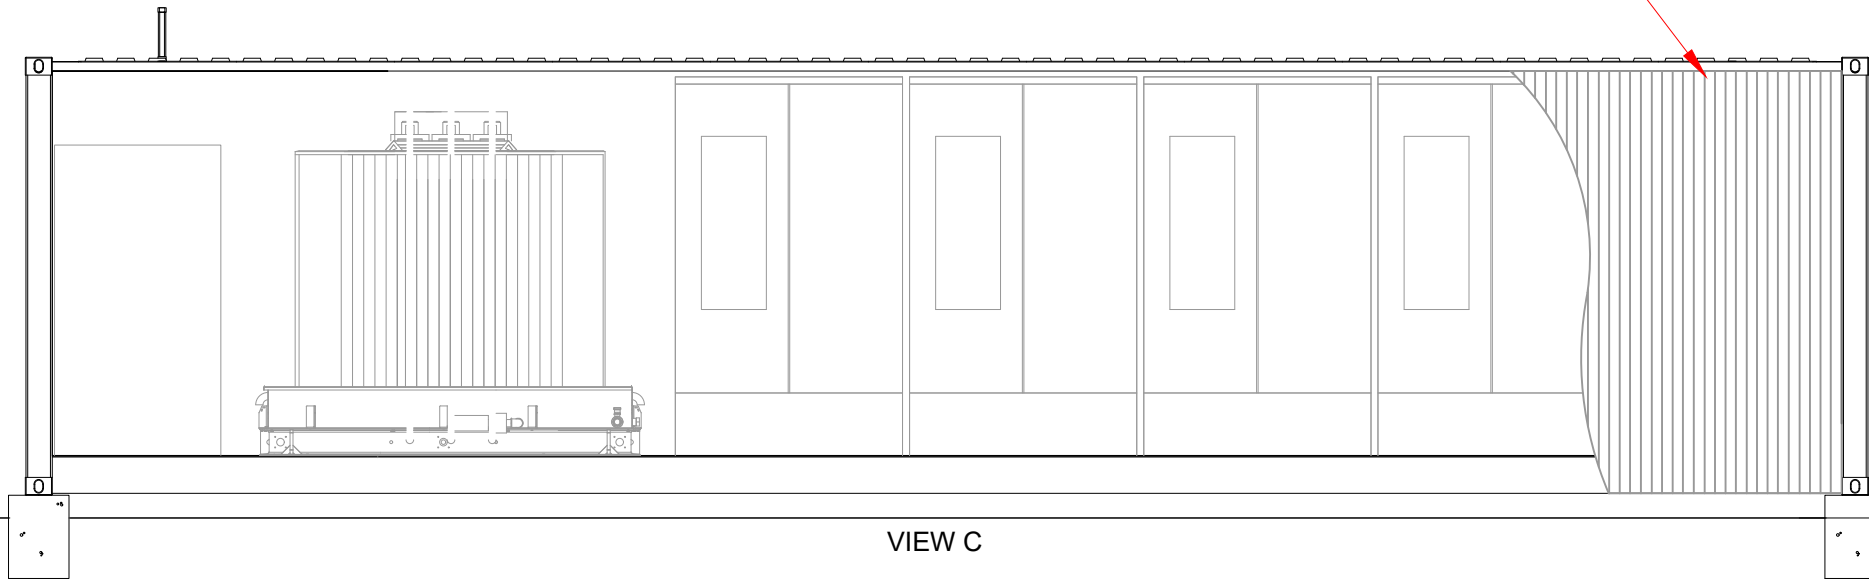

This drawing is the copyright of AXIS P.E.D Limited and may not be loaned, copied or reproduced in any way -or used for any offer, quote, tender or construction purposes without written consent of the company to do so

Follow any figured dimensions - do not scale for construction purposes. IF IN DOUBT ASK.

Revision History Date

Revision History	Date

Chester Office: Wolf House Farm Brinton Chester CH4 8DH	South Manchester Office: Canalside House 74 Water Lane Wilmslow SK9 5BB	axis 0844 8700 007 - www.axisped.co.uk
client: AGR		
project: PRIORY FARM SOLAR ARRAY		
drawing title: INDICATIVE INVERTER / TRANSFORMER STATION		
date: October 2021	drawn by: SM	checked: PR
drawing number: 3004-01-005	status: For Planning	
scale(s): 1:50@A3	rev:	