



INSET 2: CHALK HILL
Scale 1:1250 @ A1

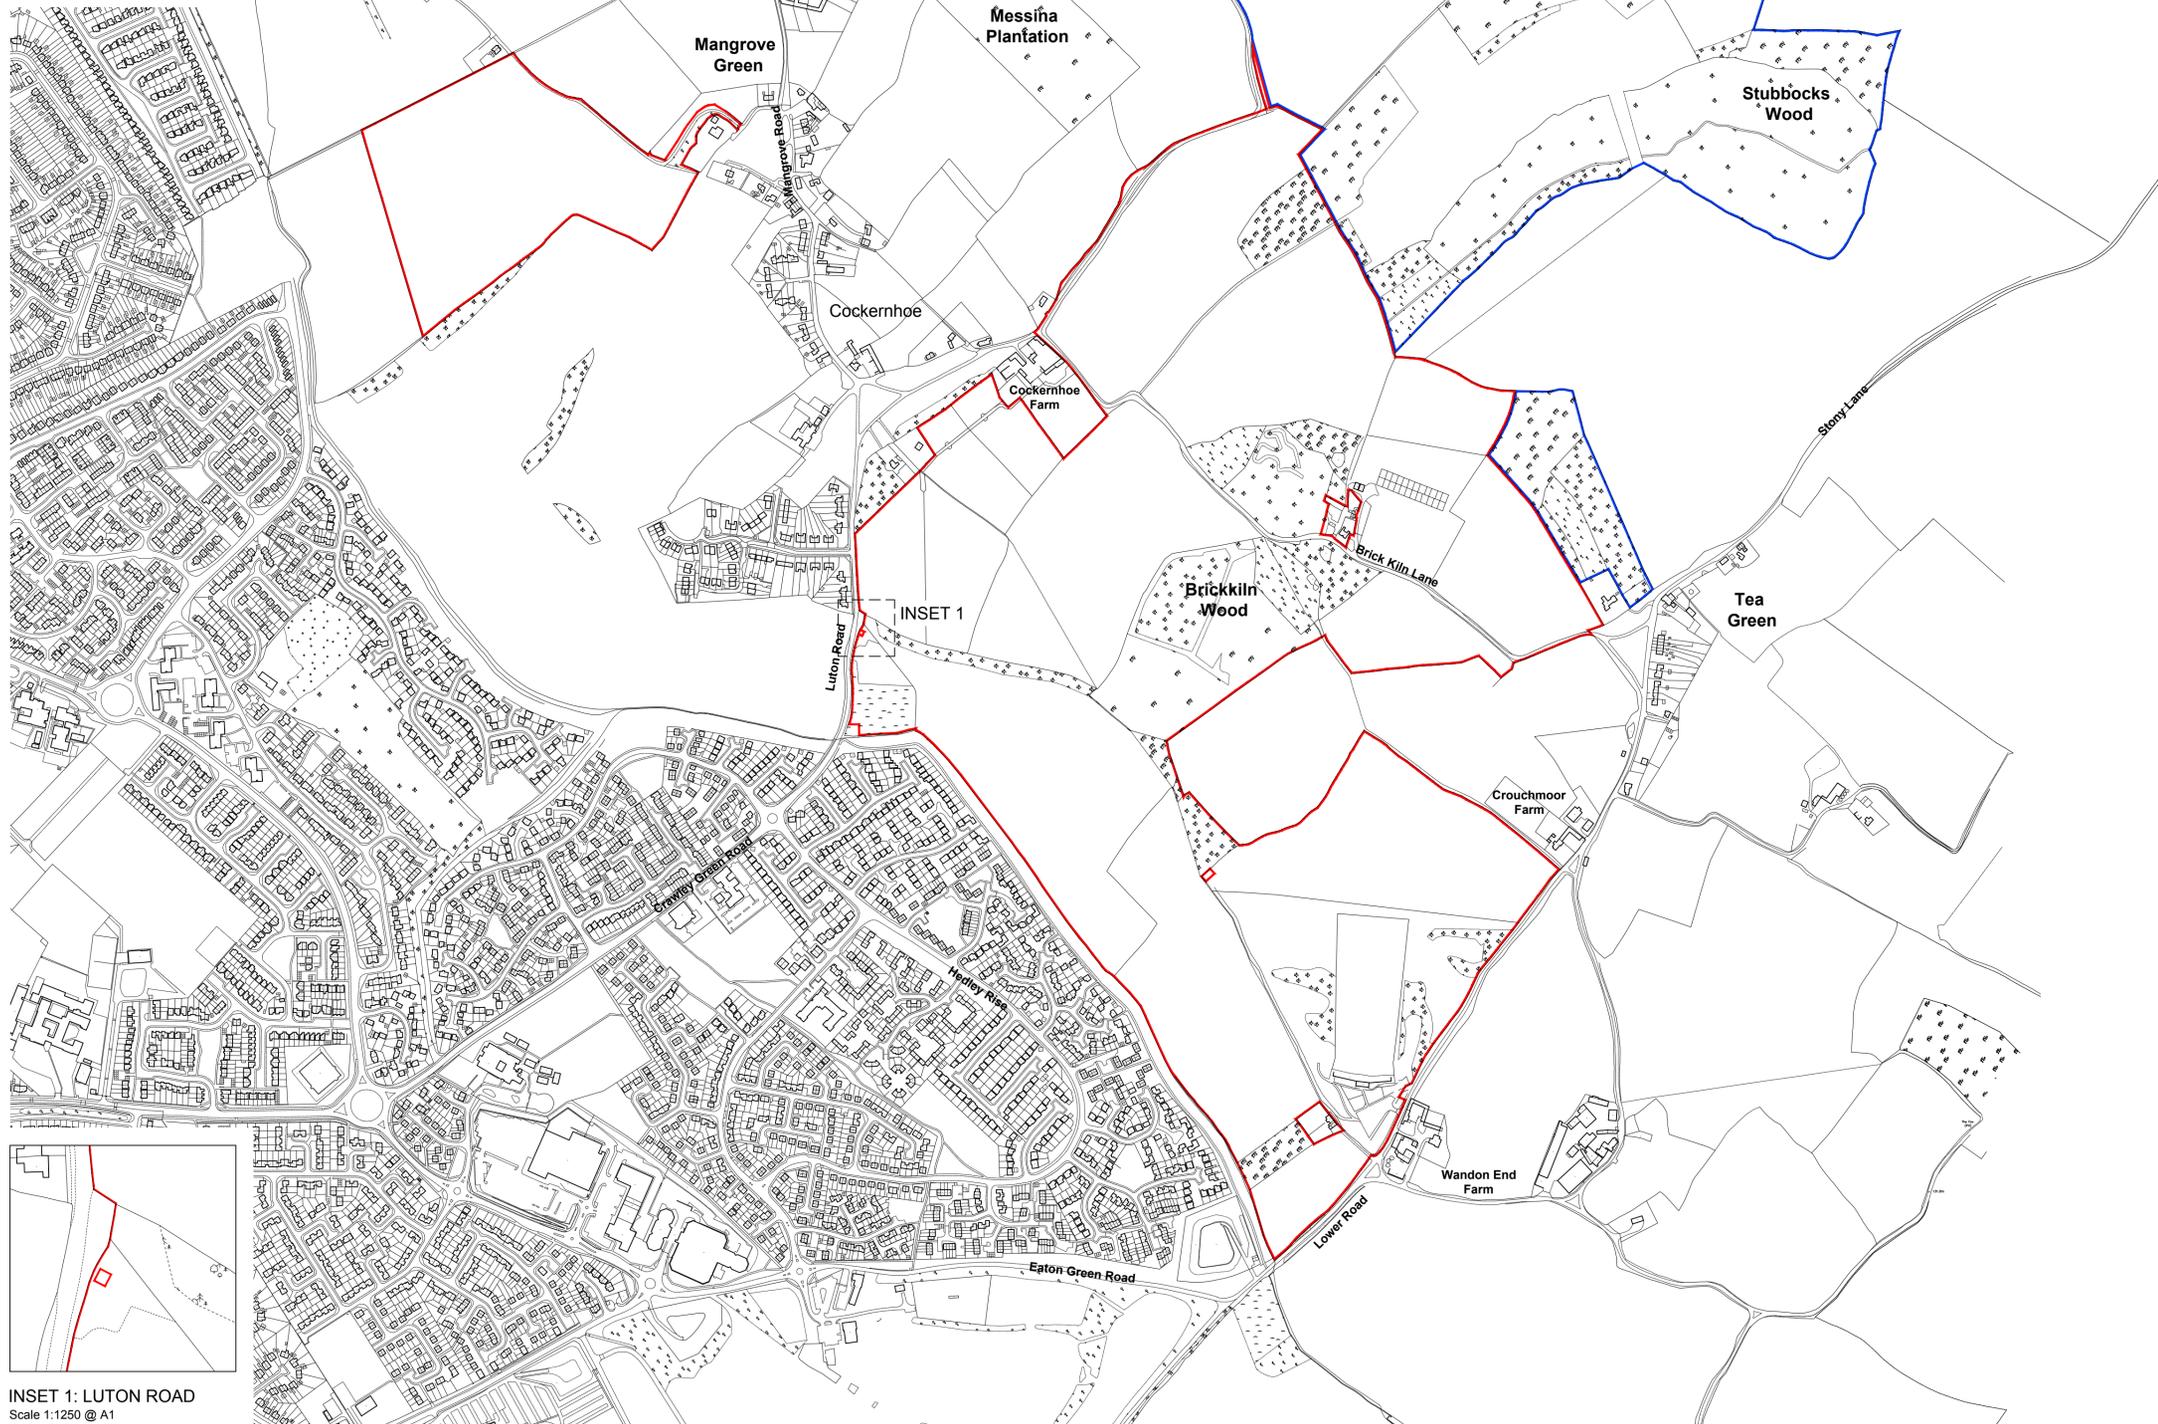

INSET 1: LUTON ROAD
Scale 1:1250 @ A1

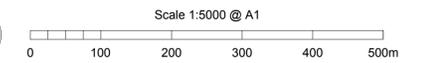


NOTES


- All dimensions to be verified on site. Do not scale from this drawing.
- This drawing is the property of FPCR Environment and Design Ltd. and is used on the condition it is not reproduced, retained or disclosed to any unauthorised person, either wholly or in part without written consent of FPCR Environment and Design Ltd.
- Ordnance survey material supplied by client.

— Site Boundary


— Land under the control of the applicant

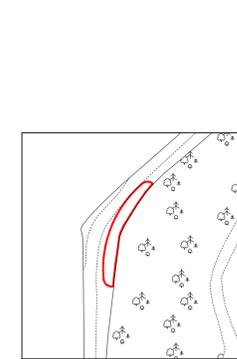

INSET 3: CHALK HILL
Scale 1:1250 @ A1

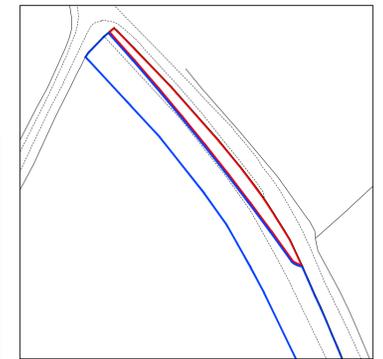

INSET 4: LILLEY BOTTOM
Scale 1:1250 @ A1

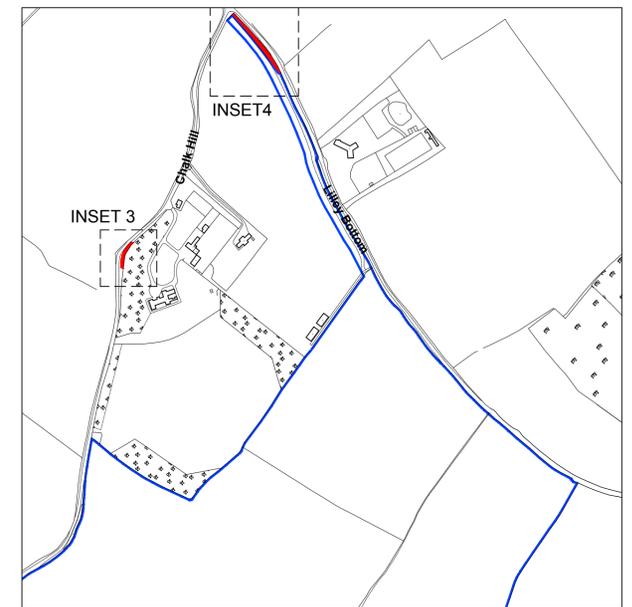

CHALK HILL IMPROVEMENTS
Scale 1:5000 @ A1

Bloor Homes
Stubbocks Walk
North Hertfordshire

SITE LOCATION

1:5000 @ A1

21 November 2016

3322-L-101 rev C



- masterplanning
- environmental assessment
- landscape design
- urban design
- ecology
- architecture
- arboriculture

FPCR Environment and Design Ltd
Lockington Hall
Lockington
Derby DE74 2RH

t: 01509 672772
f: 01509 674565
e: mail@fpcr.co.uk
w: www.fpcr.co.uk