


THE SITE

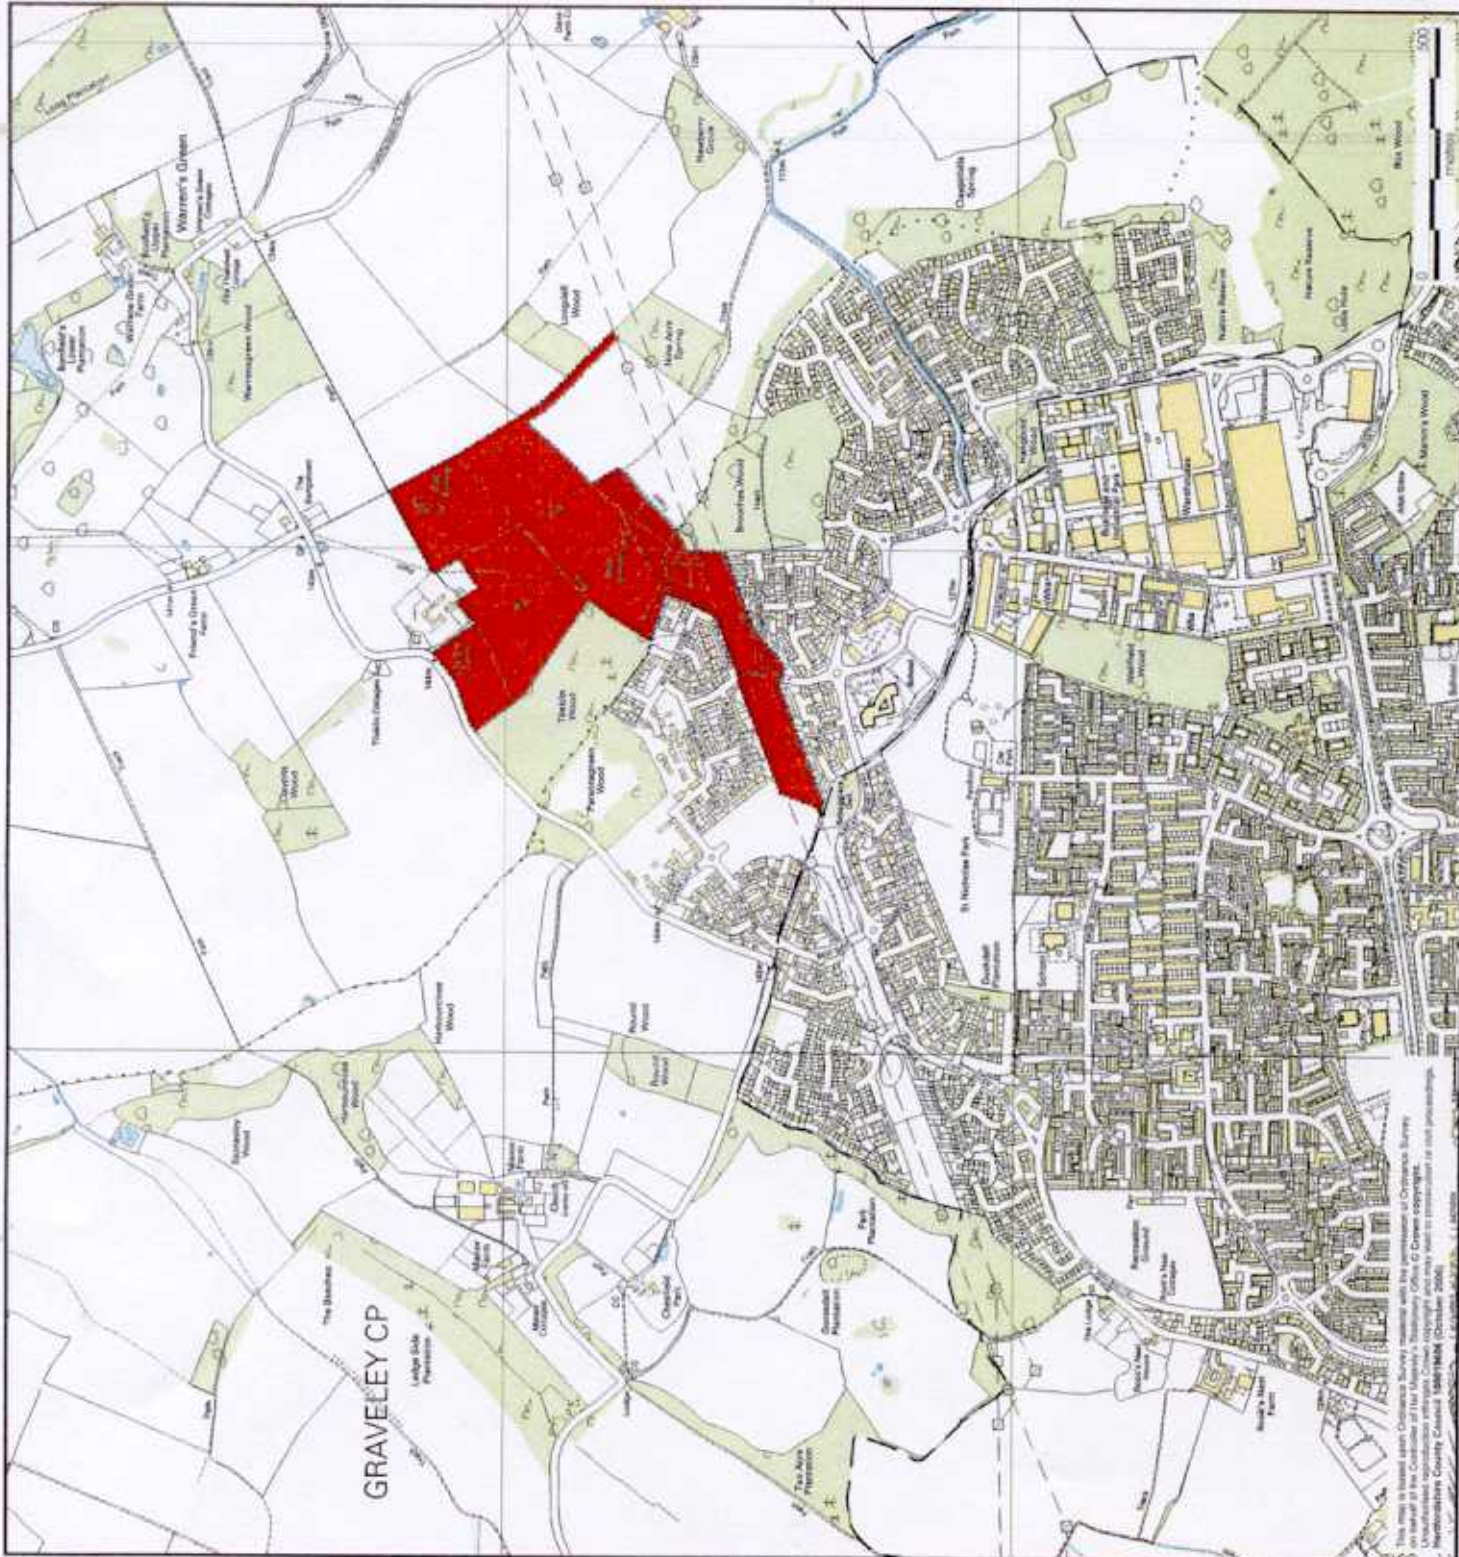

PROJECT TITLE  
© Vincent & Gorbings Limited

Re-location of The Thomas Alleyne  
School to Great Ashby

DRAWING TITLE  
Site location plan

SCALE	DATE	CHECKED
1:10000	JUNE 2009	HNA
PROJECT NO.	DRAWN	DATE
4682	HNA	
		001E

VINCENT AND GORBING

CHARTERED ARCHITECTS AND TOWN PLANNERS  
STERLING COURT NOTTON ROAD STEVENAGE HERTS  
TELEPHONE: 01438 316331 FAX: 01438 722035