


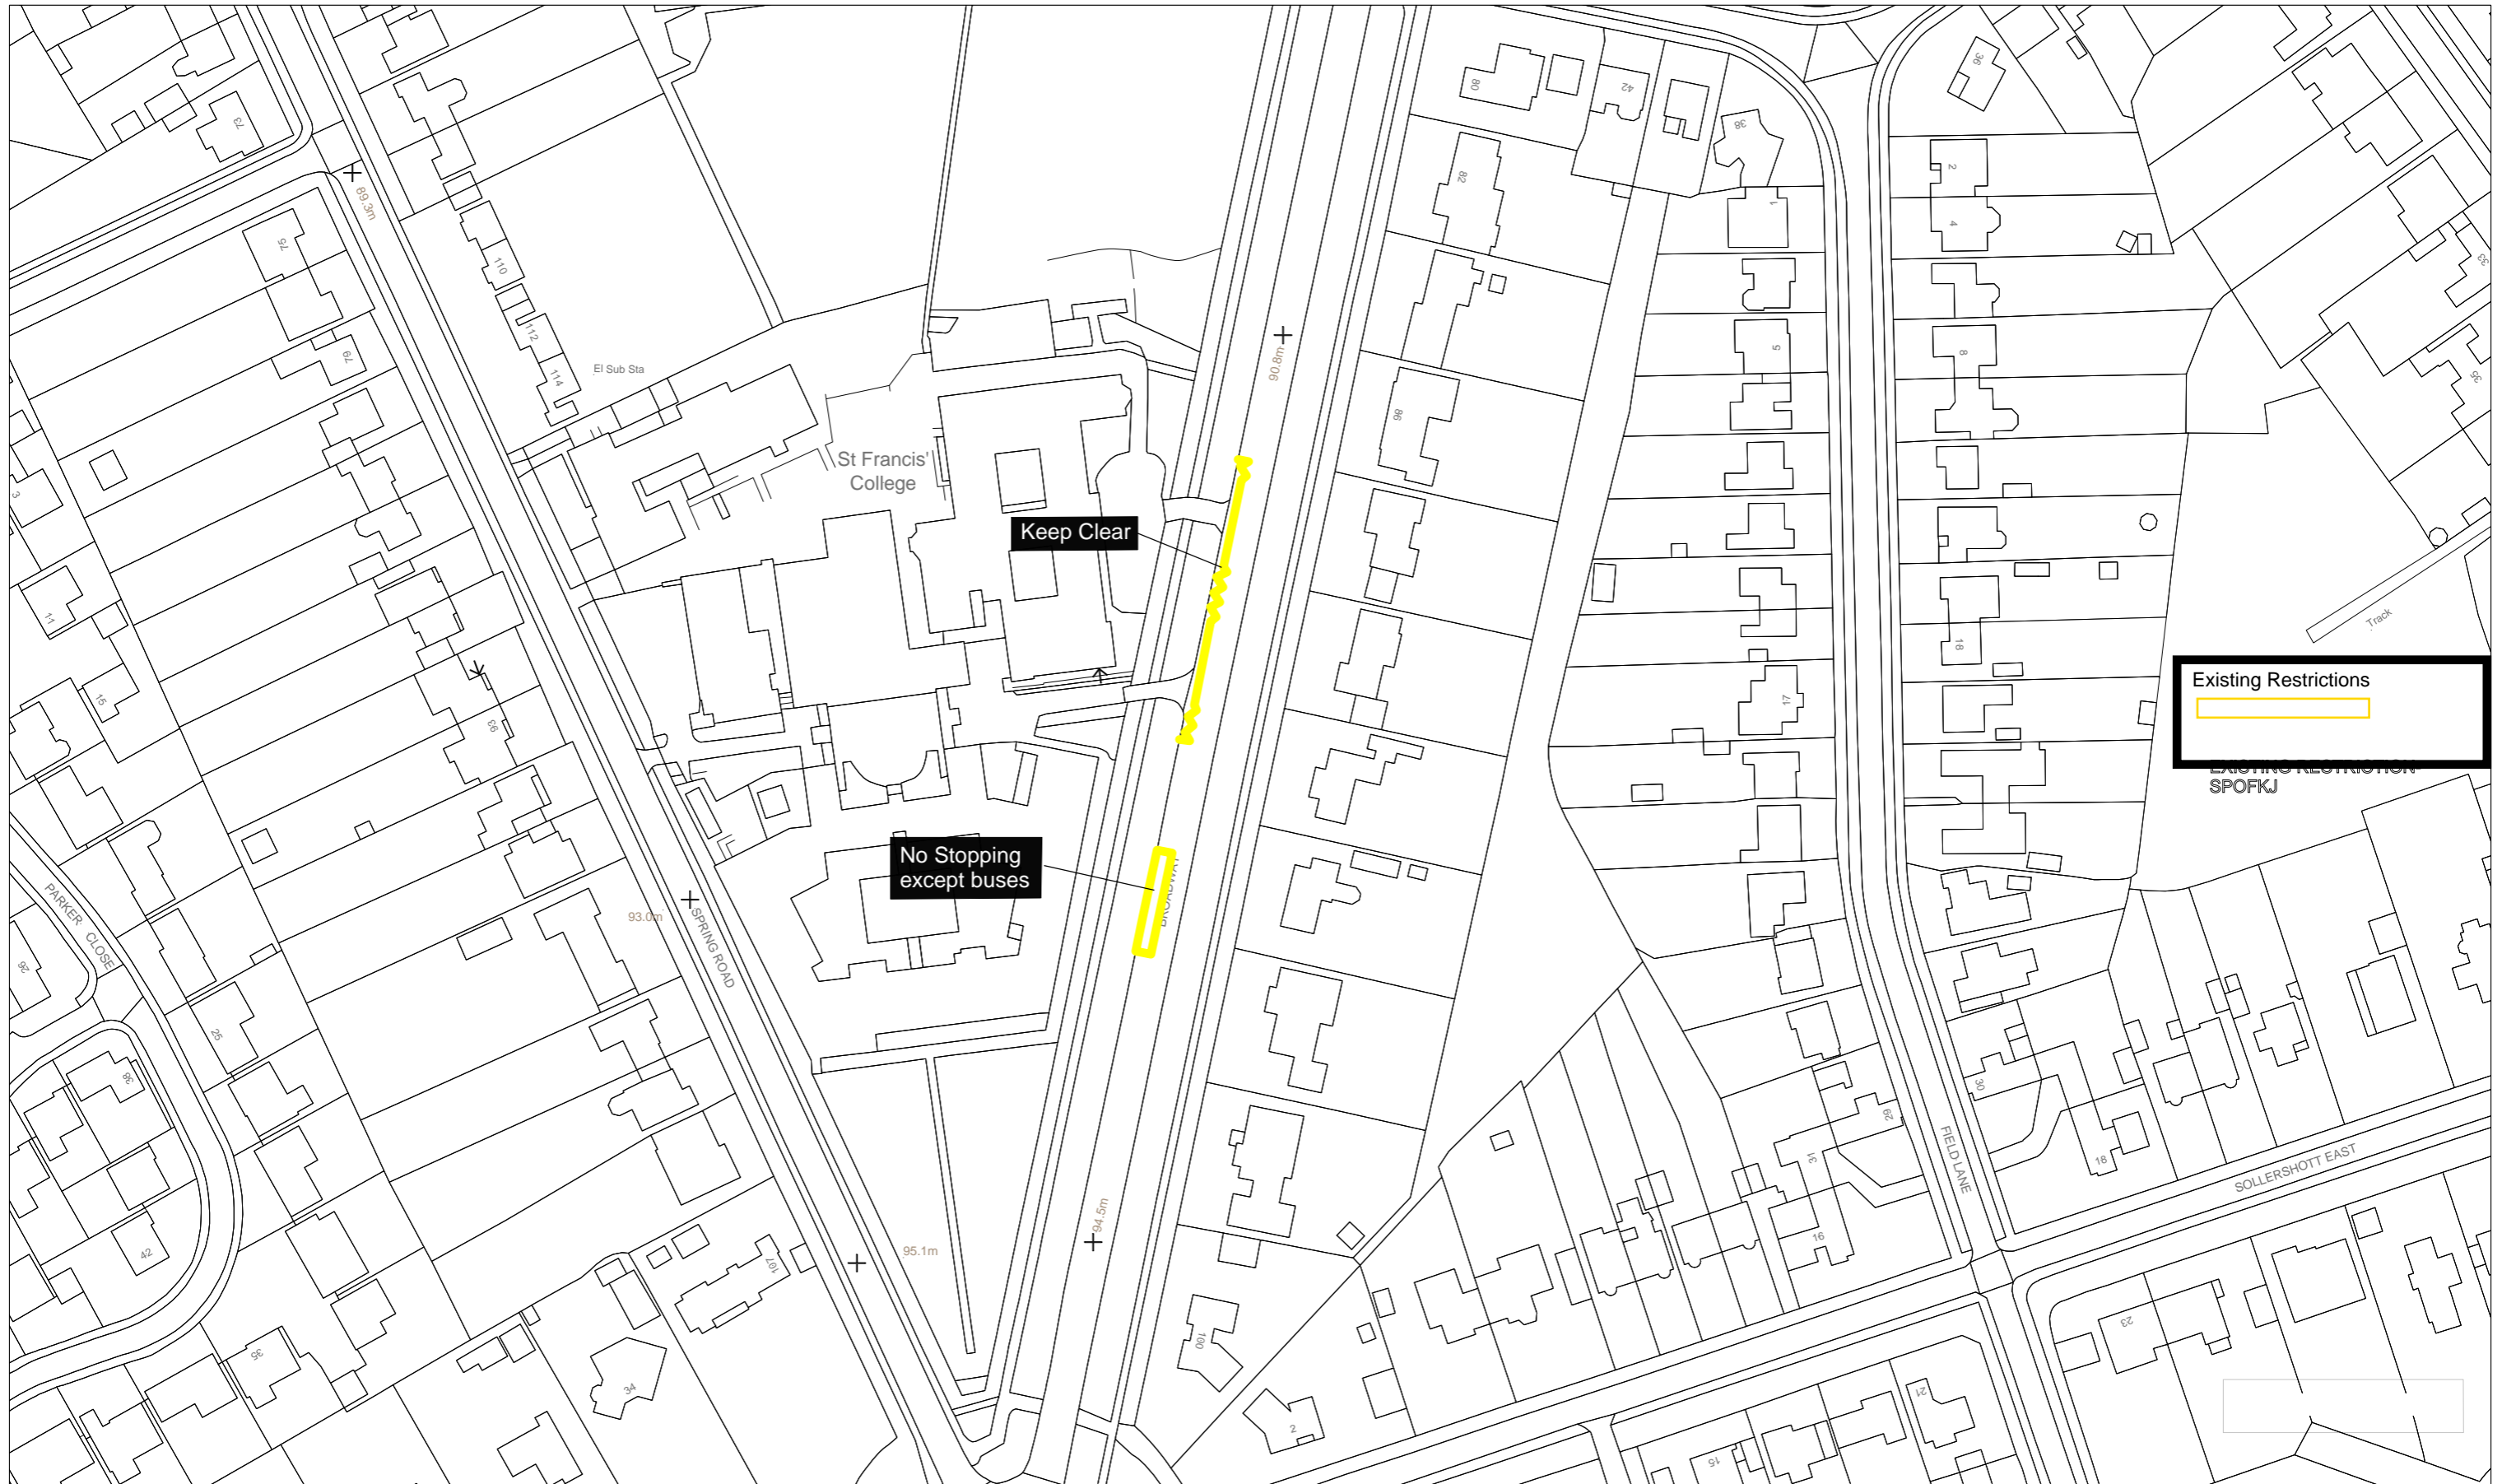

Existing Plan



Scale: 1:1250
Date: 10:12:20

