


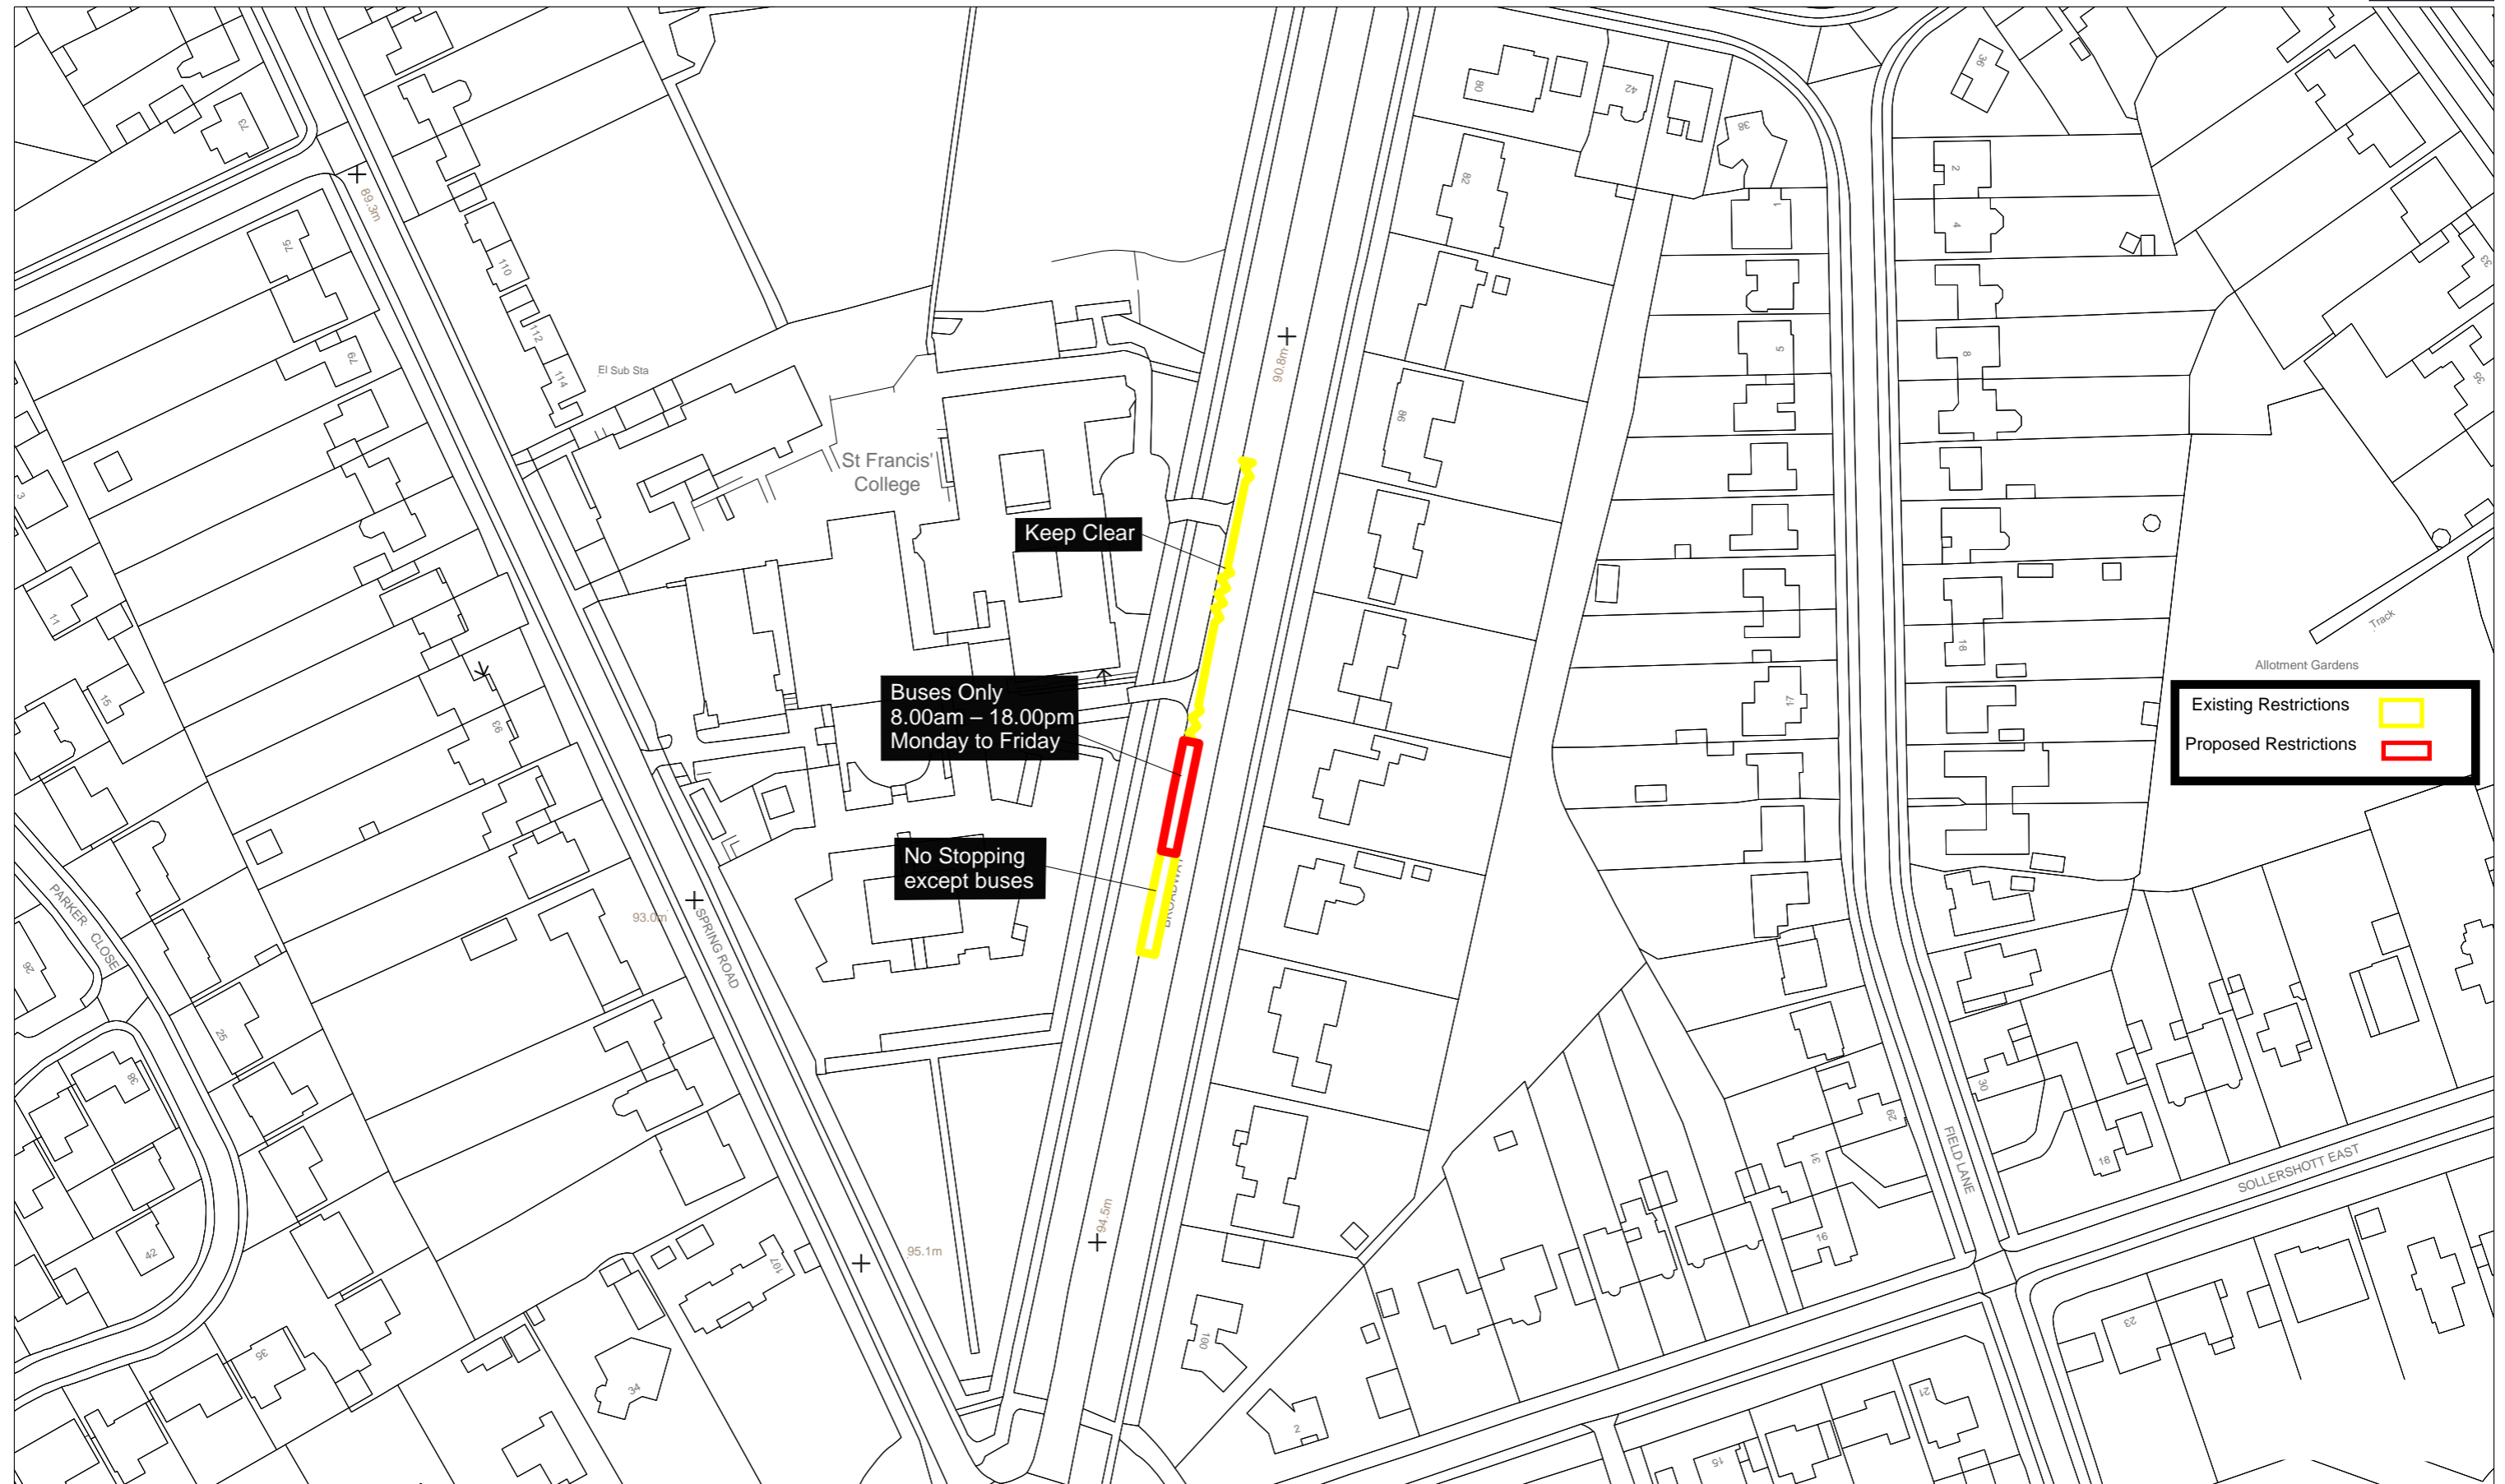

Proposed Plan



Scale: 1:1250  
Date: 10:12:20

