

No waiting
Mon-Fri
8am-6:30pm

See plan below
for continuation



No waiting
Mon-Fri
8am-6:30pm &
Sat 8am-12noon


ORDNANCE SURVEY
© Crown copyright and database rights 2022 Ordnance Survey 100018622.
This map has been provided for this scheme consultation and must not be used for any other purpose. Only one paper copy may be made for your own use.

NOTES

- All dimensions are in millimetres unless noted otherwise.
- This drawing should not be scaled and only written dimensions should be used. Any discrepancies should be brought to the attention of this department immediately.

KEY


	Existing
	No waiting Mon-Fri 8am - 6:30pm & Sat 8am - 12noon
	Proposed
	No waiting Mon-Fri 8am-6:30pm

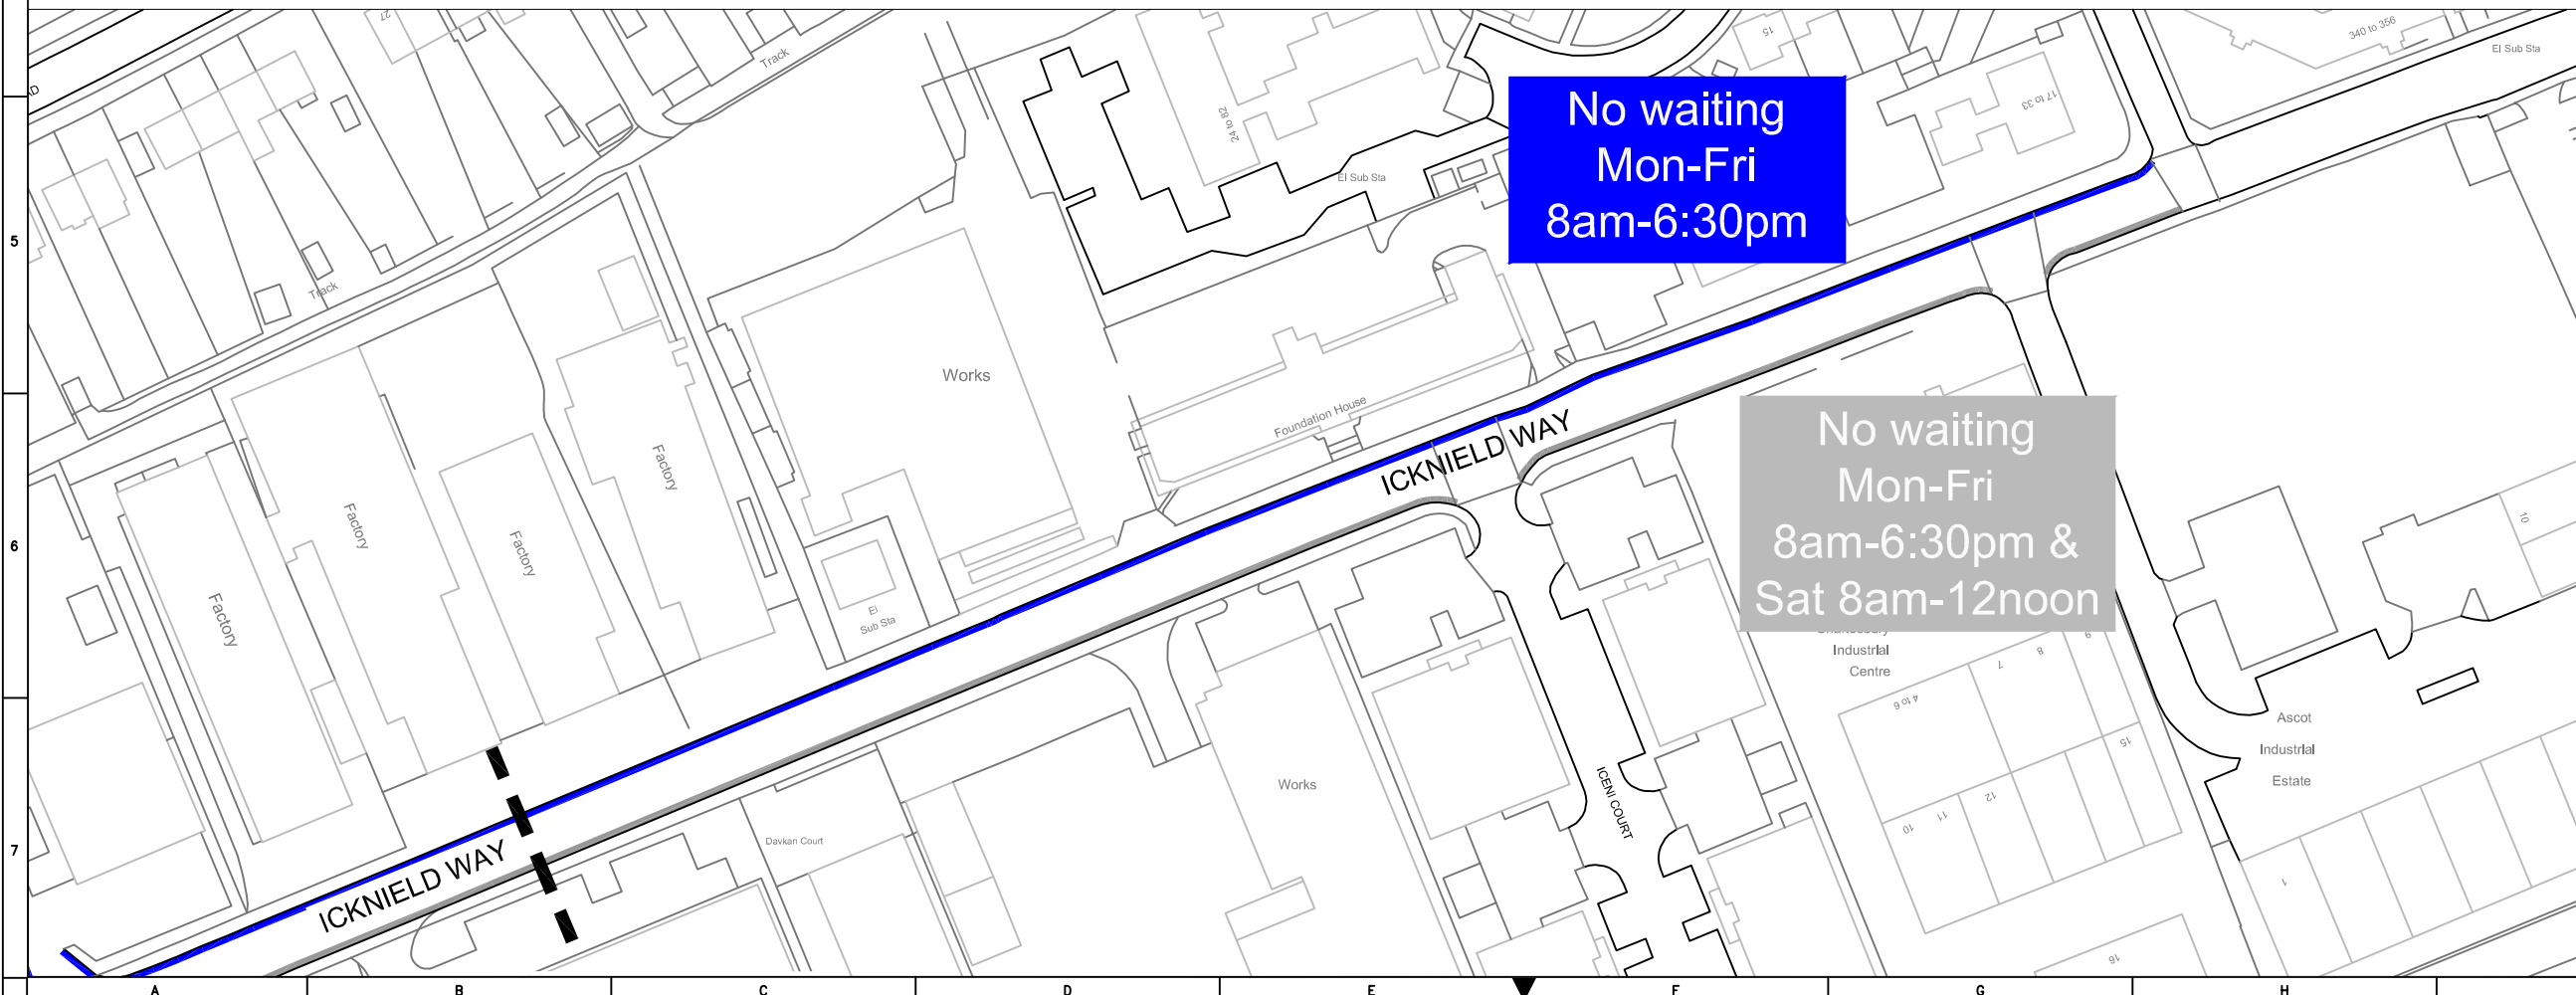

No waiting
Mon-Fri
8am-6:30pm

No waiting
Mon-Fri
8am-6:30pm &
Sat 8am-12noon

Rev	Description	Drawn	App'd	Date



Project
Icknield Way Letchworth
NO_WAITING_AT_SPECIFIC_TIME

Title
Icknield Way Letchworth

Acad Ref		Drawn	MH
Scale @ A0	1:500	Approved	MH
Date	Nov 2021	Scheme	
Dwg No.	Parish L3_1B	Number	Rev.

C:\Users\ak22\Desktop\Personal\North Herfordshire\RLZ.dwg : Plotted by ak22 on Mar 13, 2015 - 1:41pm