

THE NORTH HERTFORDSHIRE DISTRICT COUNCIL
(ICKNIELD WAY, LETCHWORTH GARDEN CITY)
(RESTRICTION OF WAITING) ORDER 2021

Date of Order: 5th October 2020
Order No:
MH/21/00068/TRO/ICKNIELDWAY

The North Hertfordshire District Council pursuant to arrangements made under Section 19 of the Local Government Act of 2000 and the Local Government (Arrangements for Discharge of Functions) (England) Regulations 2000 with Hertfordshire County Council, and in exercise of their powers under sections 1, 2 and 3 of the Road Traffic Regulation Act 1984 ("the Act of 1984") and of all other enabling powers and after consultation with the Chief Officer of Police in accordance with Part III of Schedule 9 to the Act of 1984 and in accordance with Part IV of Schedule 9 to the Act, hereby make the following Order: -

1. This Order shall come into force on the 13th day of October 2022 and may be cited as The North Hertfordshire District Council (Icknield Way, Letchworth Garden City) (Restriction of Waiting) Order 2021.
2. Any reference in this Order to any enactment shall be construed as a reference to that enactment as amended by any subsequent enactment.
3. Save as provided in Article 5 of this Order, no person shall except upon the direction or permission of a Police Constable in uniform or with the permission of a Civil Enforcement Officer, cause or permit any motor vehicle to wait between the hours of 8.00 a.m. and 6.30 p.m. in the lengths of road described in the First Schedule to this Order.
4. Save as provided in Article 5 of this Order, no person shall except upon the direction or permission of a Police Constable in uniform or with the permission of a Civil Enforcement Officer, cause or permit any motor vehicle to wait between 8 a.m. and 6.30 p.m. on Mondays to Fridays inclusive in the lengths of road described in the First Schedule to this Order.
5. (1) Nothing in Article 3 or Article 4 of this Order shall render it unlawful to cause or permit any motor vehicle to wait in the lengths of roads specified in the Schedules to this Order for so long as may be reasonably necessary to enable:-
 - (a) a person to board or alight from the motor vehicle;
 - (b) goods or luggage to be loaded onto or unloaded from the motor vehicle;
 - (c) the motor vehicle, if it cannot conveniently be used for such purpose in any other road, to be used in connection with any of the following operations, namely;
 - (i) building, industrial or demolition operations;
 - (ii) the removal of any obstruction to traffic;
 - (iii) the maintenance, improvement or reconstruction of the said lengths of roads including street furniture; or
 - (iv) the laying, erection, alteration, repair in or on land adjacent to the said lengths of roads of any sewer or of any main pipe, cable or apparatus for the supply of gas, water or electricity or of any telecommunications apparatus as defined in Paragraph 1 (1) of the Telecommunications Code contained in Schedule 2 to the Telecommunications Act 1984;

- (d) the motor vehicle, if it cannot conveniently be used for such purpose in any other road, to be used for the service of a Local Authority or a Water Authority in pursuance of statutory powers or duties;
- (e) the motor vehicle to be used for the purpose of delivering or collecting postal packets as defined in Section 125 Postal Services Act 2000; or
- (f) the motor vehicle to be used for fire brigade, ambulance or Police purposes.

(2) Nothing in Article 3 of this Order shall render it unlawful to cause or permit a disabled person's vehicle which displays in the relevant position a disabled person's badge and parking disc, to wait at any time for a period not exceeding 3 hours with no return within 1 hour in the lengths of roads specified in the First Schedule to this Order.

(3) Nothing in Article 4 of this Order shall render it unlawful to cause or permit a disabled person's vehicle which displays in the relevant position a disabled person's badge to wait between 8 a.m. and 6.30 p.m. on Mondays to Fridays inclusive in the lengths of roads specified in the Second Schedule to this Order.

6. The Interpretation Act 1978 shall apply for the interpretation of this Order as it applies for the interpretation of an Act of Parliament.

7. The following Order is hereby revoked only insofar as it is affected by the restrictions imposed by this Order:-

The North Hertfordshire District Council (Control of Parking) (Consolidation) Order 2014.

8. The restrictions imposed by this Order shall be in addition to and not in derogation of any restriction or requirement imposed by any other regulations made or having effect as if made under the Act of 1984 or by or under any other enactment.

FIRST SCHEDULE


Lengths of road in Icknield Way, Letchworth Garden City
(No waiting Mon – Fri 08:00am – 6:30pm)

- ICKNIELD WAY (1) North-west side
(a) from its junction with Norton Way North in a north easterly direction to its junction with Cromwell Road.

THE COMMON SEAL OF
THE NORTH HERTFORDSHIRE
DISTRICT COUNCIL was hereunto

Affixed this 5th day of OCTOBER

2022

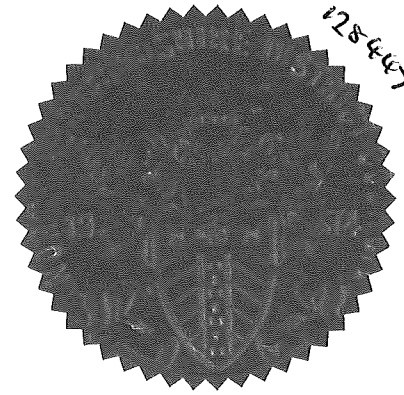

in the presence of:

EXISTING

No waiting
Mon-Fri
8am-6:30pm &
Sat 8am-12noon

See plan below
for continuation

No waiting
Mon-Fri
8am-6:30pm &
Sat 8am-12noon

No waiting
Mon-Fri
8am-6:30pm &
Sat 8am-12noon

No waiting
Mon-Fri
8am-6:30pm &
Sat 8am-12noon

ORDNANCE SURVEY

© Crown copyright and database rights 2022 Ordnance Survey 100018622.
This map has been provided for this scheme consultation and must not be used for any other purpose. Only one paper copy may be made for your own use.

NOTES


- All dimensions are in millimetres unless noted otherwise.
- This drawing should not be scaled and only written dimensions should be used. Any discrepancies should be brought to the attention of this department immediately.

KEY

Existing



No waiting Mon-Fri
8am - 6:30pm &
Sat 8am - 12noon

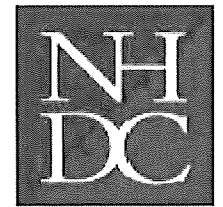


Rev	Description	Drawn	App'd	Date

Project
Icknield Way Letchworth
NO_WAITING_AT_SPECIFIC_TIME

Title
Icknield Way Letchworth

Acad Ref				
Scale @ A0	1:500	Drawn	MH	
Date	Nov 2021	Approved	MH	
Dwg No.	L3_1B	Parish	Scheme	Number
				Rev.

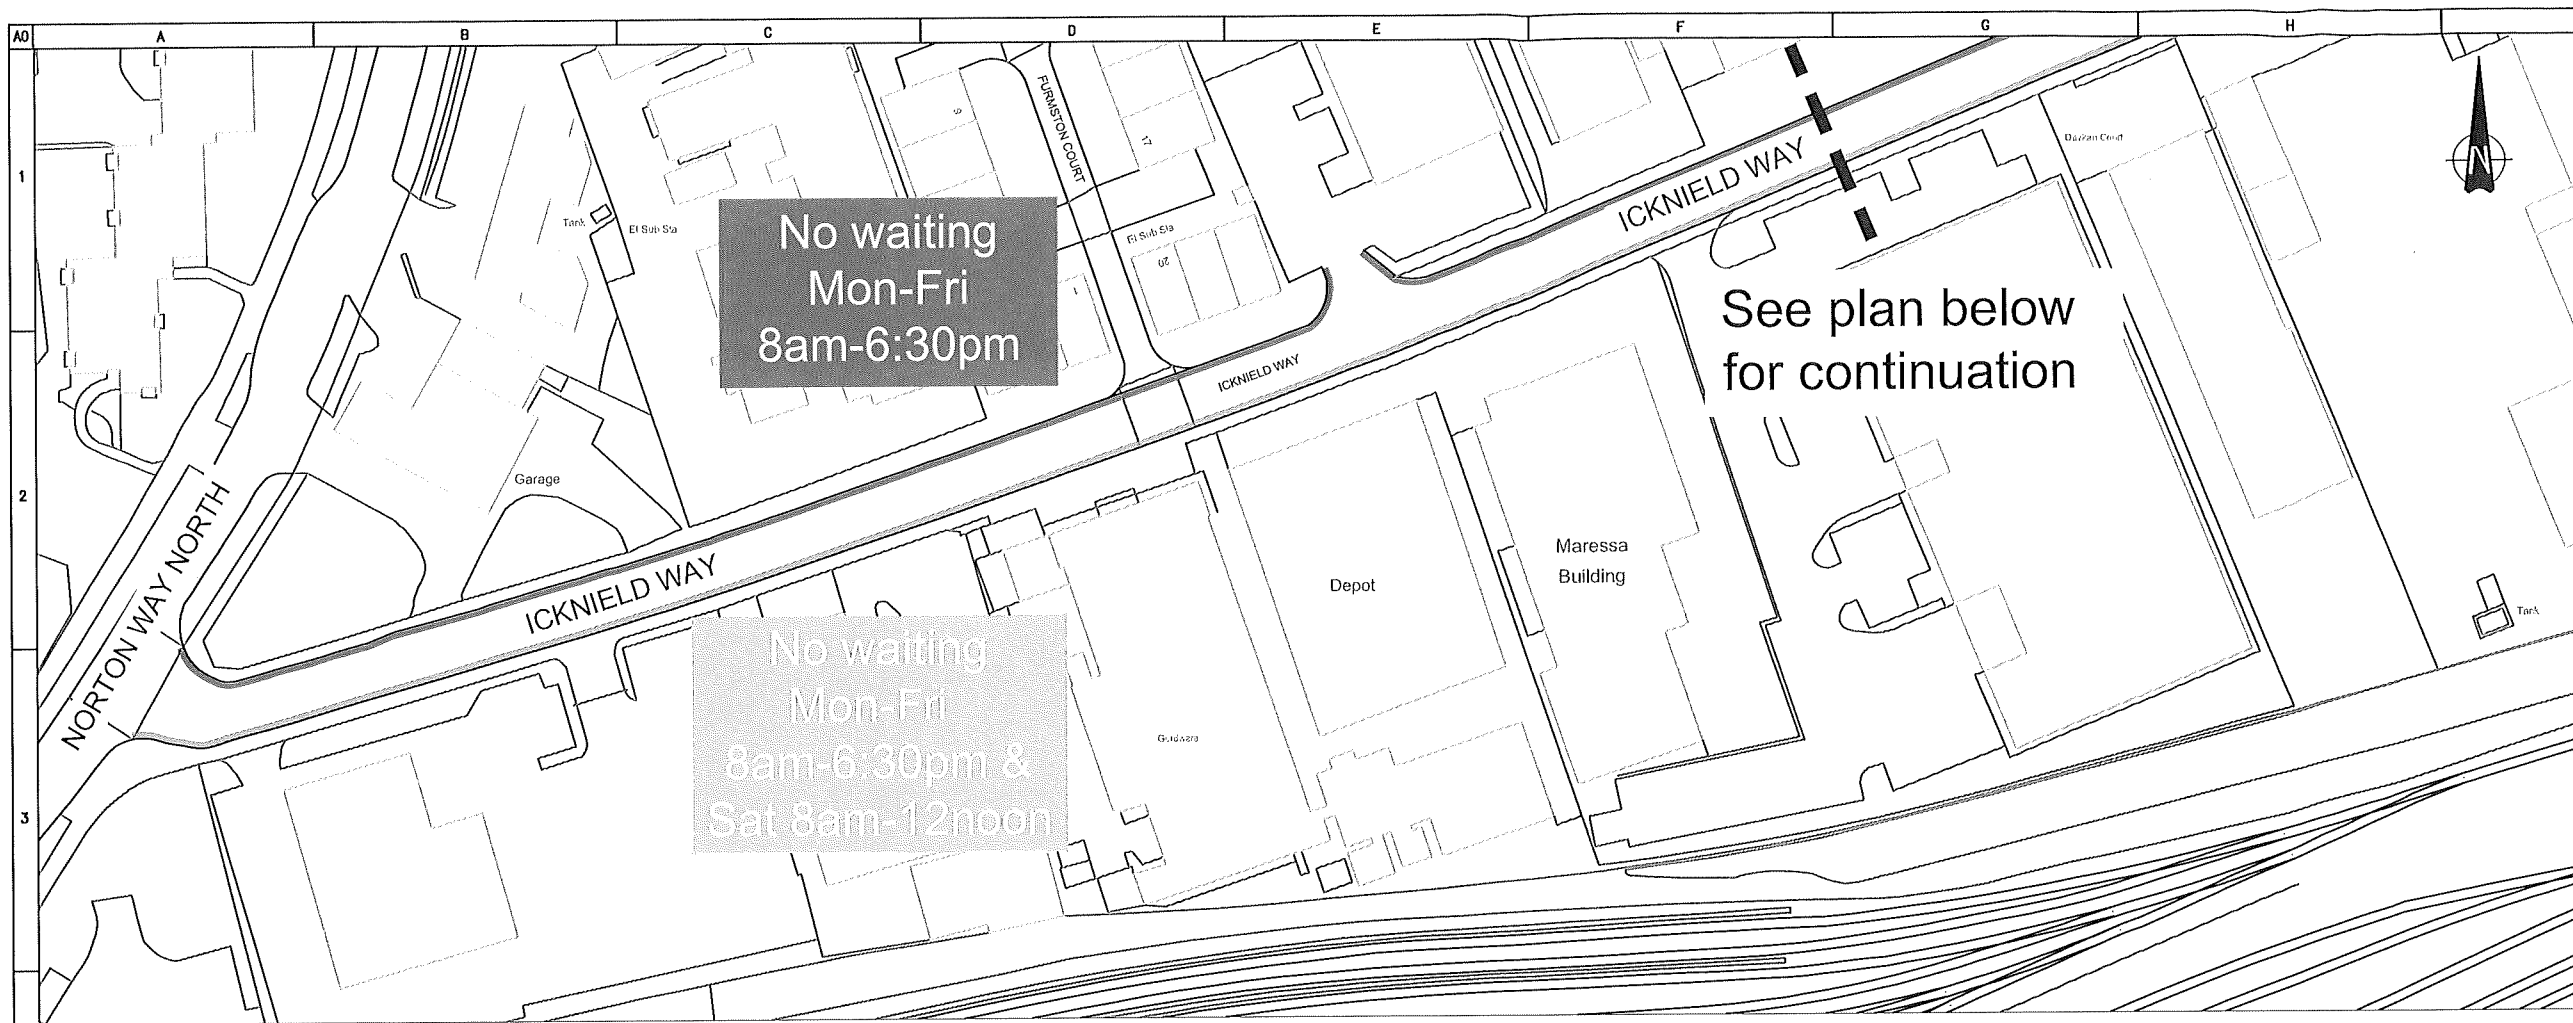

ORDNANCE SURVEY

© Crown copyright and database rights 2022 Ordnance Survey 100018622.
 This map has been provided for this scheme consultation and must not be used for any other purpose. Only one paper copy may be made for your own use.

NOTES

- All dimensions are in millimetres unless noted otherwise.
- This drawing should not be scaled and only written dimensions should be used. Any discrepancies should be brought to the attention of this department immediately.

KEY

Existing

— No waiting Mon-Fri 8am - 6:30pm & Sat 8am - 12noon

Proposed

— No waiting Mon-Fri 8am-6:30pm

Rev	Description	Drawn	App'd	Date

Project
Icknield Way Letchworth
NO_WAITING_AT_SPECIFIC_TIME

Title
Icknield Way Letchworth

5/10/22

Duly Authorised Officer

Acad Ref				
Scale @ A0	1:500	Drawn	MH	
Date	Nov 2021	Approved	MH	
Dwg No.	L3_1B			

C:\Users\ab2\Desktop\Personal\North_Hertfordshire\RL.dwg - Plotted by ab22 on Mar 13, 2015 - 14:1pm