



This drawing is the copyright of AXIS P.E.D Limited and may not be loaned, copied or reproduced in any way - or used for any offer, quote, tender or construction purposes without written consent of the company to do so.  
Follow any figured dimensions - do not scale for construction purposes. IF IN DOUBT ASK.

Revision History	Date

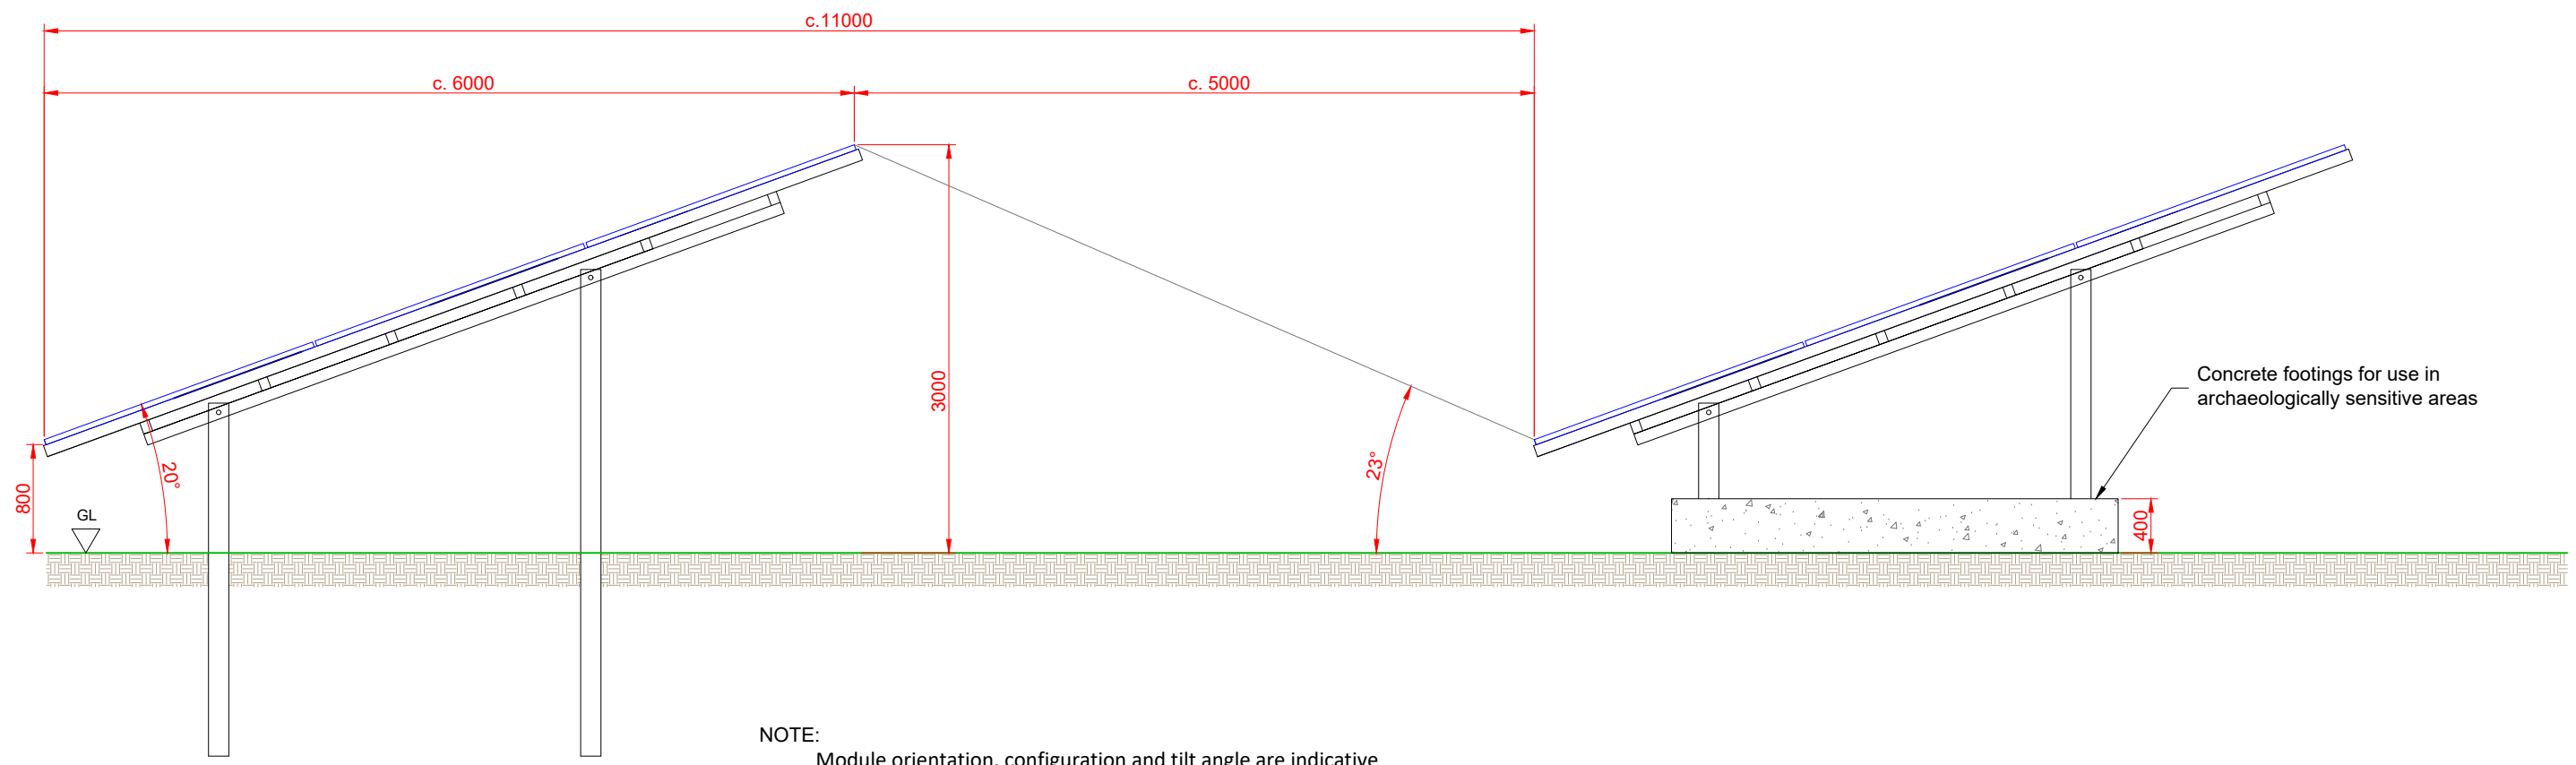

**NOTE:**  
Module orientation, configuration and tilt angle are indicative only and may vary at the detailed technical design stage, but will not exceed the overall height detailed in this planning application.

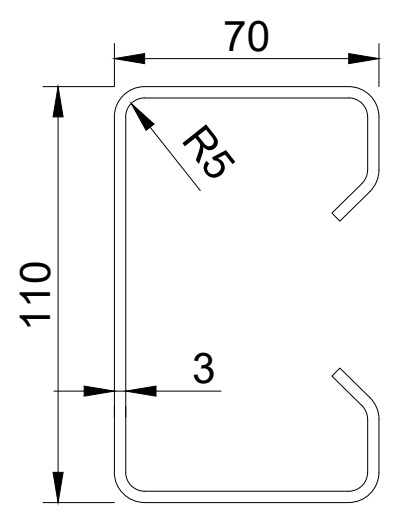

**Ram Driven Posts (Scale 1:2)**  
Steel sheet with trapezoidal shape, ram driven into the ground with defined depth. This item affords soil examinations and eventually loading tests to evaluate the transferable forces.



Chester Office: Well House Farm Blyton Chester CH4 8DH	South Manchester Office: Canal House 76 Water Lane Wilmslow SK9 5BB	<b>axis</b> ped
client: AGR		
project: PRIORY FARM SOLAR ARRAY		
drawing title: ILLUSTRATIVE PV FRAME & PANELS		
date: October 2021	drawn by: SM	checked: PR
drawing number: 3004-01-004	status: ..	rev:
scale(s): 1:50@A3	rev:	
planning environment design		