

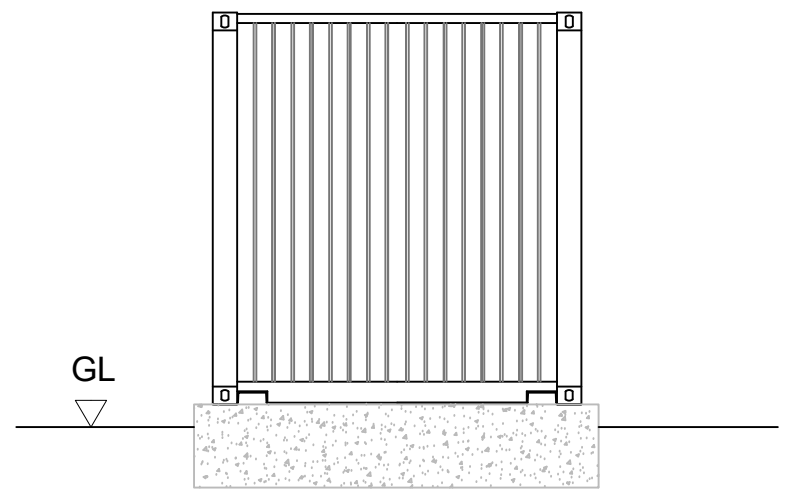
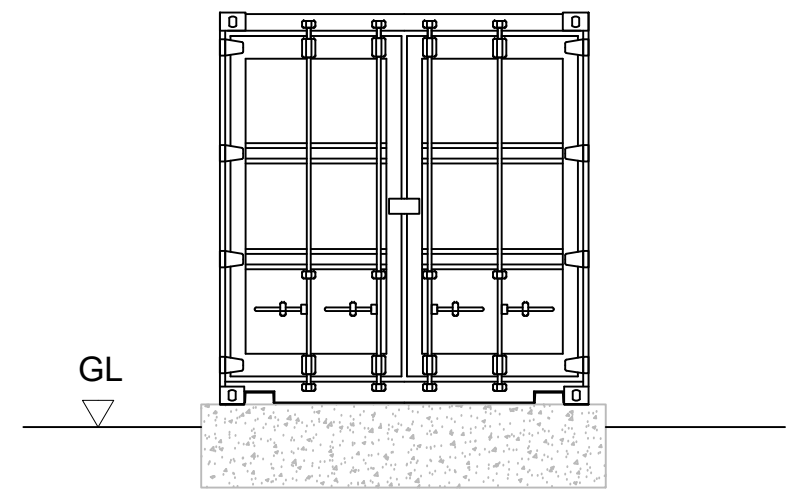


This drawing is the copyright of AXIS P.E.D Limited and may not be loaned, copied or reproduced in any way -or used for any offer, quote, tender or construction purposes without written consent of the company to do so
 Follow any figured dimensions - do not scale for construction purposes. IF IN DOUBT ASK.

• Revision History • Date

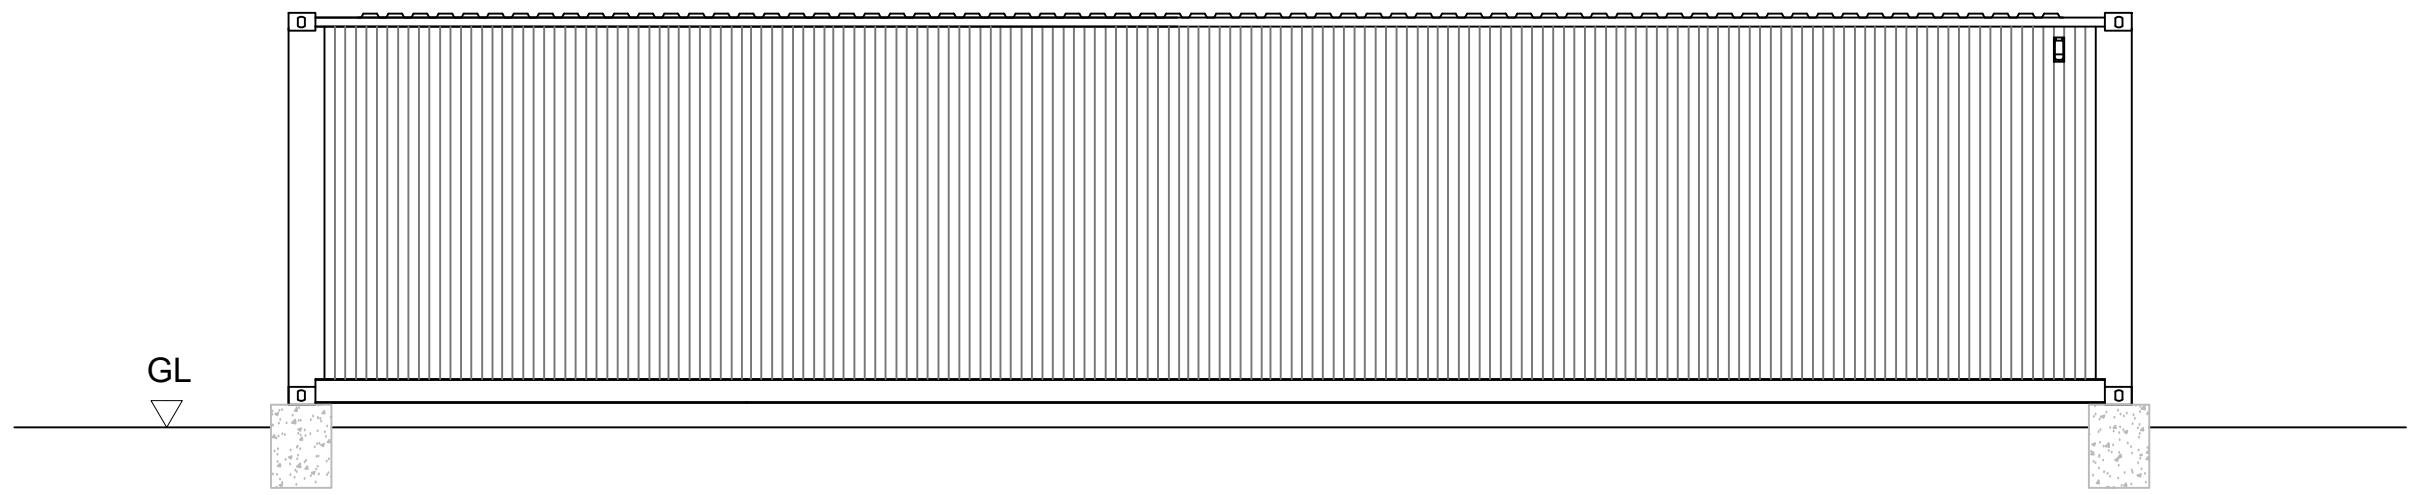

ELEVATIONS

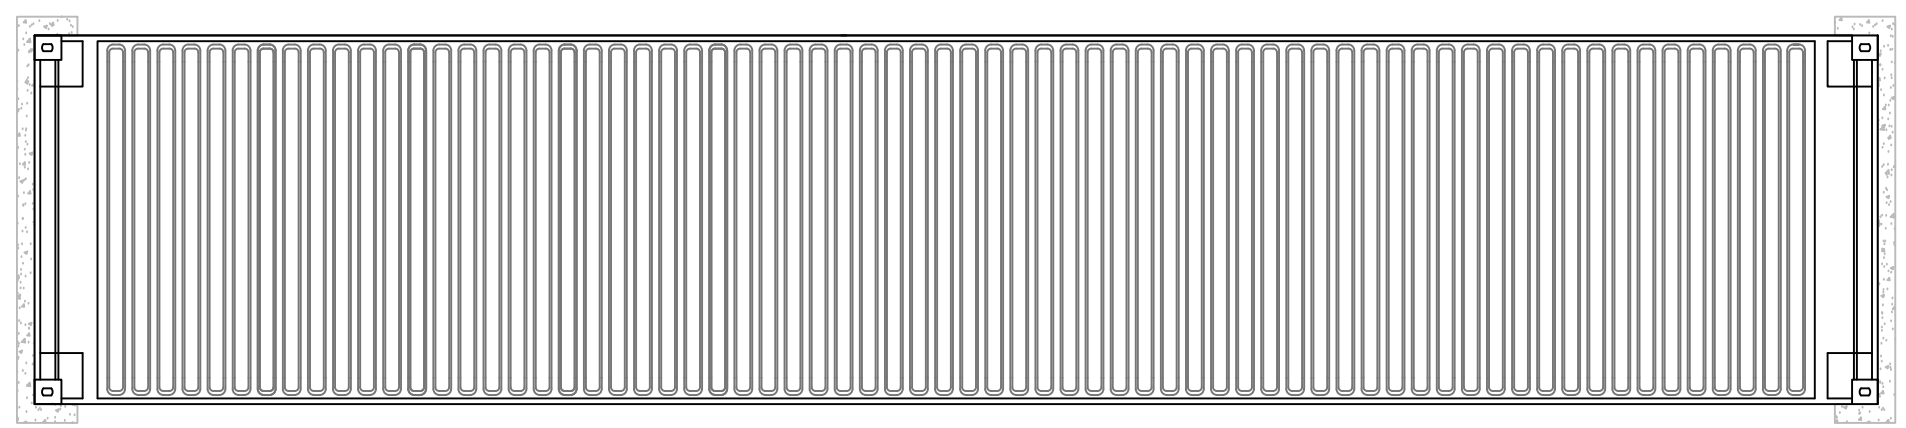

PLAN



| | | |
|--|---|-------------|
| Chester Office: Well House Farm Brimston Chester CH4 8DH | South Manchester Office: Canalside House 74 Water Lane Wilmslow SK9 5BB | |
| 0844 8700 007 - www.axisped.co.uk | | |
| client: AGR | | |
| project: PRIORY FARM SOLAR ARRAY | | |
| drawing title: STORAGE BUILDING | | |
| date: October 2021 | drawn by: SM | checked: PR |
| drawing number: 3004-01-006 | | status: -- |
| scale(s): 1:50@A3 | | rev: |
| planning environment design | | |