

**THE NORTH HERTFORDSHIRE DISTRICT COUNCIL
(OFF-STREET PARKING PLACES) (KNEBWORTH) (AMENDMENT) ORDER 2012**

Date of Order: 10 July 2012
Order No: NHDC/KNEB/2012/01

The North Hertfordshire District Council (hereinafter referred to as "the Council") in accordance with The Local Authorities' Traffic Orders (Procedure) (England and Wales) Regulations 1996 and pursuant to arrangements made under Section 19 of the Local Government Act 2000 and the Local Authorities (Arrangements for Discharge of Functions) (England) Regulations 2000 with Hertfordshire County Council ("the County Council") in exercise of the powers conferred by Sections 32 and 35 of the Road Traffic Regulation Act 1984 ("the 1984 Act"), as amended by the Parking Act 1989 and the Road Traffic Act 1991 ("the 1991 Act") and in accordance with the provisions of Part 6 of the Traffic Management Act 2004 ("the 2004 Act") and of all other enabling powers and after consultation with the Chief Officer of Police in accordance with Part III of Schedule 9 of the 1984 Act and with the consent of the Hertfordshire County Council in accordance with section 39(3) of the 1984 Act hereby makes the following Order:-

1. This Order shall come into operation on Monday 13 of August 2012 and may be cited as The North Hertfordshire District Council (Off-Street Parking Places) (Knebworth) (Amendment) Order 2012.
2. The provisions of the "The North Hertfordshire District Council (Off-Street Parking Places) (Knebworth) Order 2011" are amended as specified in Articles 3, 4, 5 and 6 of this Order.
3. **The following AMENDMENT shall be made to Part 1 – Interpretation**

The following shall be ADDED

"parking permit" or "permit" means a permit purchased from the Council in accordance with the charge set out in Schedule 2, subject to certain conditions, valid for the period specified on the permit to park a vehicle in the parking place specified on the permit.

"permit holder" means the person to whom a parking permit has been issued;

4. **The following AMENDMENT shall be made to Part 3 – Charges for use of Parking Places**

Articles 44-53 of the NHDC (OFF STREET PARKING PLACES) (KNEBWORTH) ORDER 2011 are to be renumbered 54 – 64 and the following added.

Parking permits

44. Any business who wishes to park a motor vehicle that complies with the requirements of Schedule 1 in the parking place during the charging hours is entitled to apply for a maximum of one parking permit for the charge set out in Schedule 2. The Council may in its absolute discretion issue up to a maximum of 8 parking permits for the St Martins Road car park.
45. A parking permit will be valid for the period(s) set out in Schedule 2 of this Order and shall cease to be valid at midnight on the date of expiry which will be identified on the permit.
46. Applications for permits must be made in writing on a form obtainable from the Council. The form must be completed with all the particulars and information required by such form and returned to the Council. Payment of the required charge specified in Schedule 2 will be requested on notification of allocation of a permit.
47. On receipt of a properly completed application and correct charge the Council may in its absolute discretion issue to the applicant a maximum of 1 parking permit to park up to 1 motor vehicle in the parking place. If the charge paid for the permit(s) is subsequently dishonoured the permit(s) shall immediately cease to be of any effect.

48. If the Council is unable to or decides not to issue a parking permit any charge paid to the Council will be refunded to the applicant.
49. The Council will not make any refund in respect of any unused periods or validity for the surrender or withdrawal of a permit.
50. The issuing of a permit does not guarantee that the parking place will be available for use by the permit holder during the charging hours.
51. The permit remains at all times whilst it is issued to the permit holder the property of the Council.
52. Where the permit holder fails to comply with this Order in respect of the use of the permit the Council will serve notice to surrender the permit by recorded delivery on the person to whom the permit was issued at the address shown by the applicant on the application form or at any other address believed to be the applicant's place of business requiring that person to surrender the permit to the Council upon receipt of the notice.
53. A parking permit remains, at all times, valid only for use in the parking place known as St Martins Road Car Park, Knebworth as defined by this Order."

5. The following amendment shall be made to the renumbered Article 55 Disabled person's Vehicles

55. The Driver of a vehicle left in accordance with the provisions of this Order in a parking place indicated in schedule 1 shall be exempt from the requirement to purchase a valid pay and display ticket and from the requirement to purchase a valid parking session if the vehicle is a vehicle which displays a Disabled Person's Badge in the relevant position in the manner prescribed by regulation 12 of the Disabled Person's (Badges for Motor Vehicles) (England) Regulation 2000 and the vehicle is being driven or used by the person to whom the badge is issued.

6. The following AMENDMENT shall be made to Schedule 2 – Knebworth Charging Hours and Charges

Mon-Sat between 9:15am and 6pm, 20p up to 30 minutes, 50p up to 1 hour, £1 up to 2 hours, £2 up to 3 hours, £4 up to four hours, All day Parking Permits £250 (valid 12 months), £150 (valid 6 months) max stay 4 hours except Parking Permit holders.


Sunday and Bank Holidays between 9:15am and 6pm, free, max stay 8 hours and 45 minutes. On all days between 6pm and midnight and midnight and 9am, free, max stay 15 hours and 15 minutes.

THE COMMON SEAL OF
THE NORTH HERTFORDSHIRE
DISTRICT COUNCIL was hereunto

affixed this 10th day of JULY 2012


in the presence of:

David Miley
Duly Authorised Officer

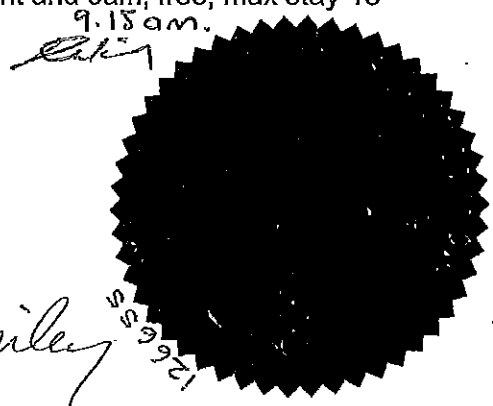

NORTH HERTFORDSHIRE DISTRICT COUNCIL

**The North Hertfordshire District Council
(Off Street Parking Places) (Knebworth) (Amendment) Order 2012**

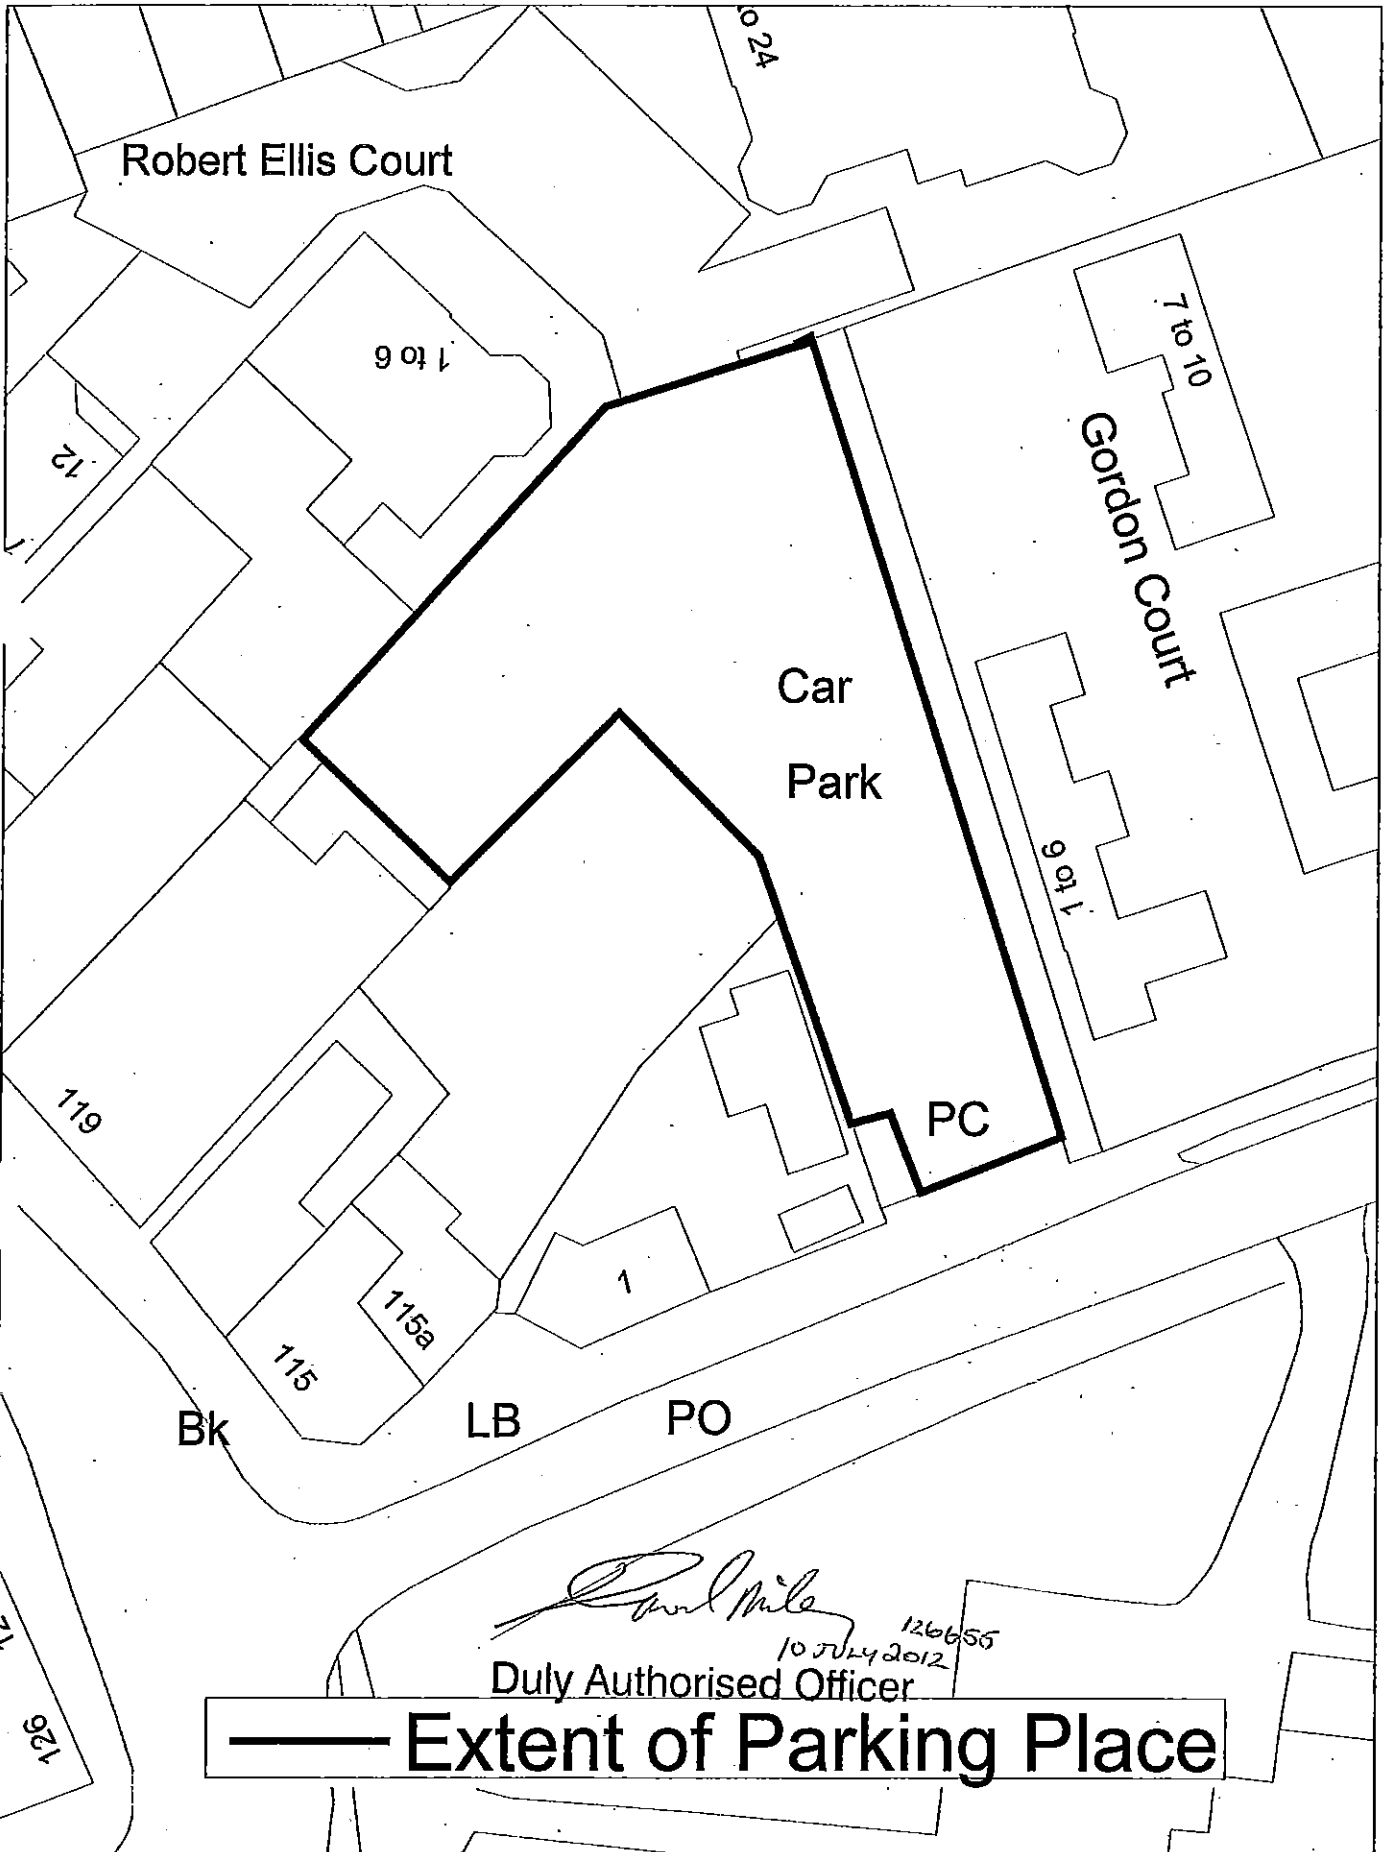

Paul Mile
10 JULY 2012 126655
Duly Authorised Officer

— Extent of Parking Place

Scale: 1:500
Date: 10:07:12

This map is reproduced from Ordnance Survey material with permission of OS on behalf of the Controller of Her Majesty's Stationery Office. Unauthorised reproduction infringes Crown copyright and may lead to prosecution or civil proceedings. North Herts District Council OS Licence No. 100018622 2012