


FOR CONTINUATION SEE PLAN 1 OF 2

FOR CONTINUATION SEE PLAN 1 OF 2

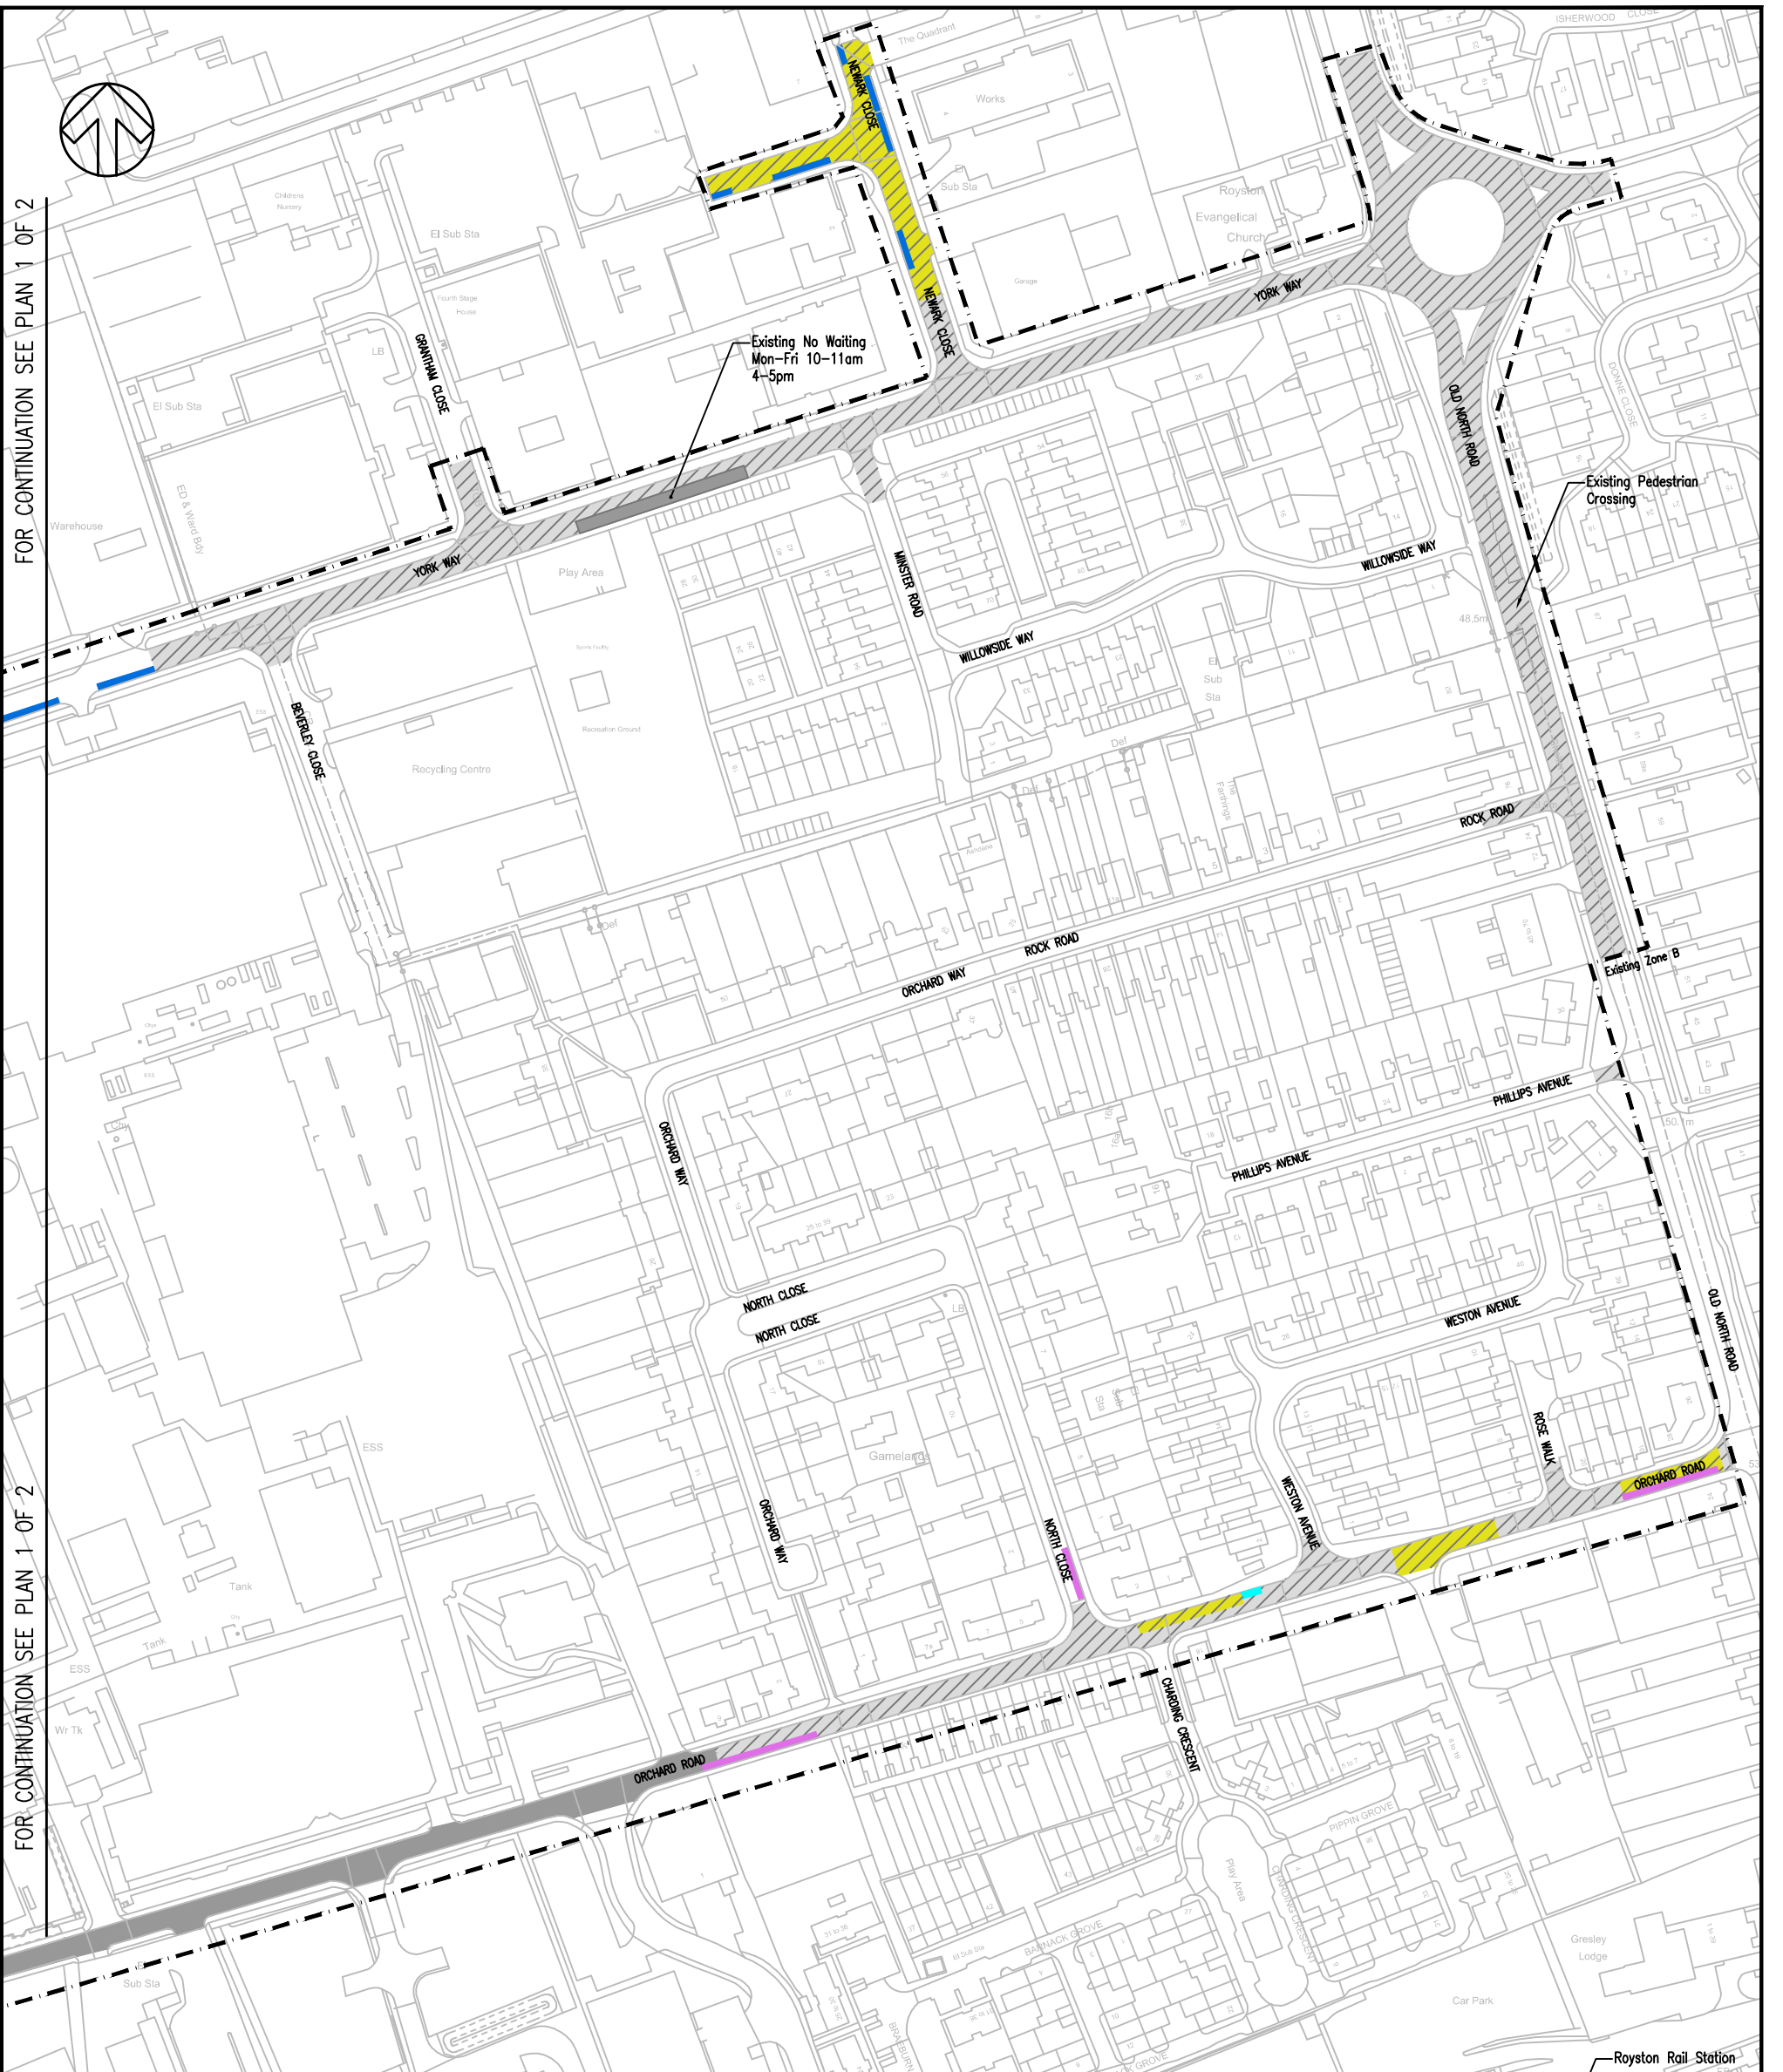

Existing No Waiting
Mon-Fri 10-11am
4-5pm

Existing Pedestrian
Crossing

Royston Rail Station

Key

--- Area considered for Scheme 1 Initial Consultation

Existing:

No Waiting at Any Time (Double Yellow Lines)

No Waiting Mon-Sat 8am-6:30pm, No Loading Mon-Sat 8am-6:30pm (Single Yellow Line)

Proposed:

No Waiting at Any Time (Double Yellow Lines)

Unrestricted Parking

Parking 10am-4pm Mon-Sat 1 hour
No return within 2 hours

Blue Badge Permit Holder Parking Bays



TITLE:
ROYSTON AREA PARKING REVIEW
POTENTIAL SCHEME 1
PRE-CONSULTATION PLAN

PLAN 2 OF 2
SCALE 1:2000

FIGURE No:
0324-CPZ-1002