


**NORTH HERTFORDSHIRE
DISTRICT COUNCIL**
04 SEP 2008
08 / DD 47 / 1
PLANNING CONTROL

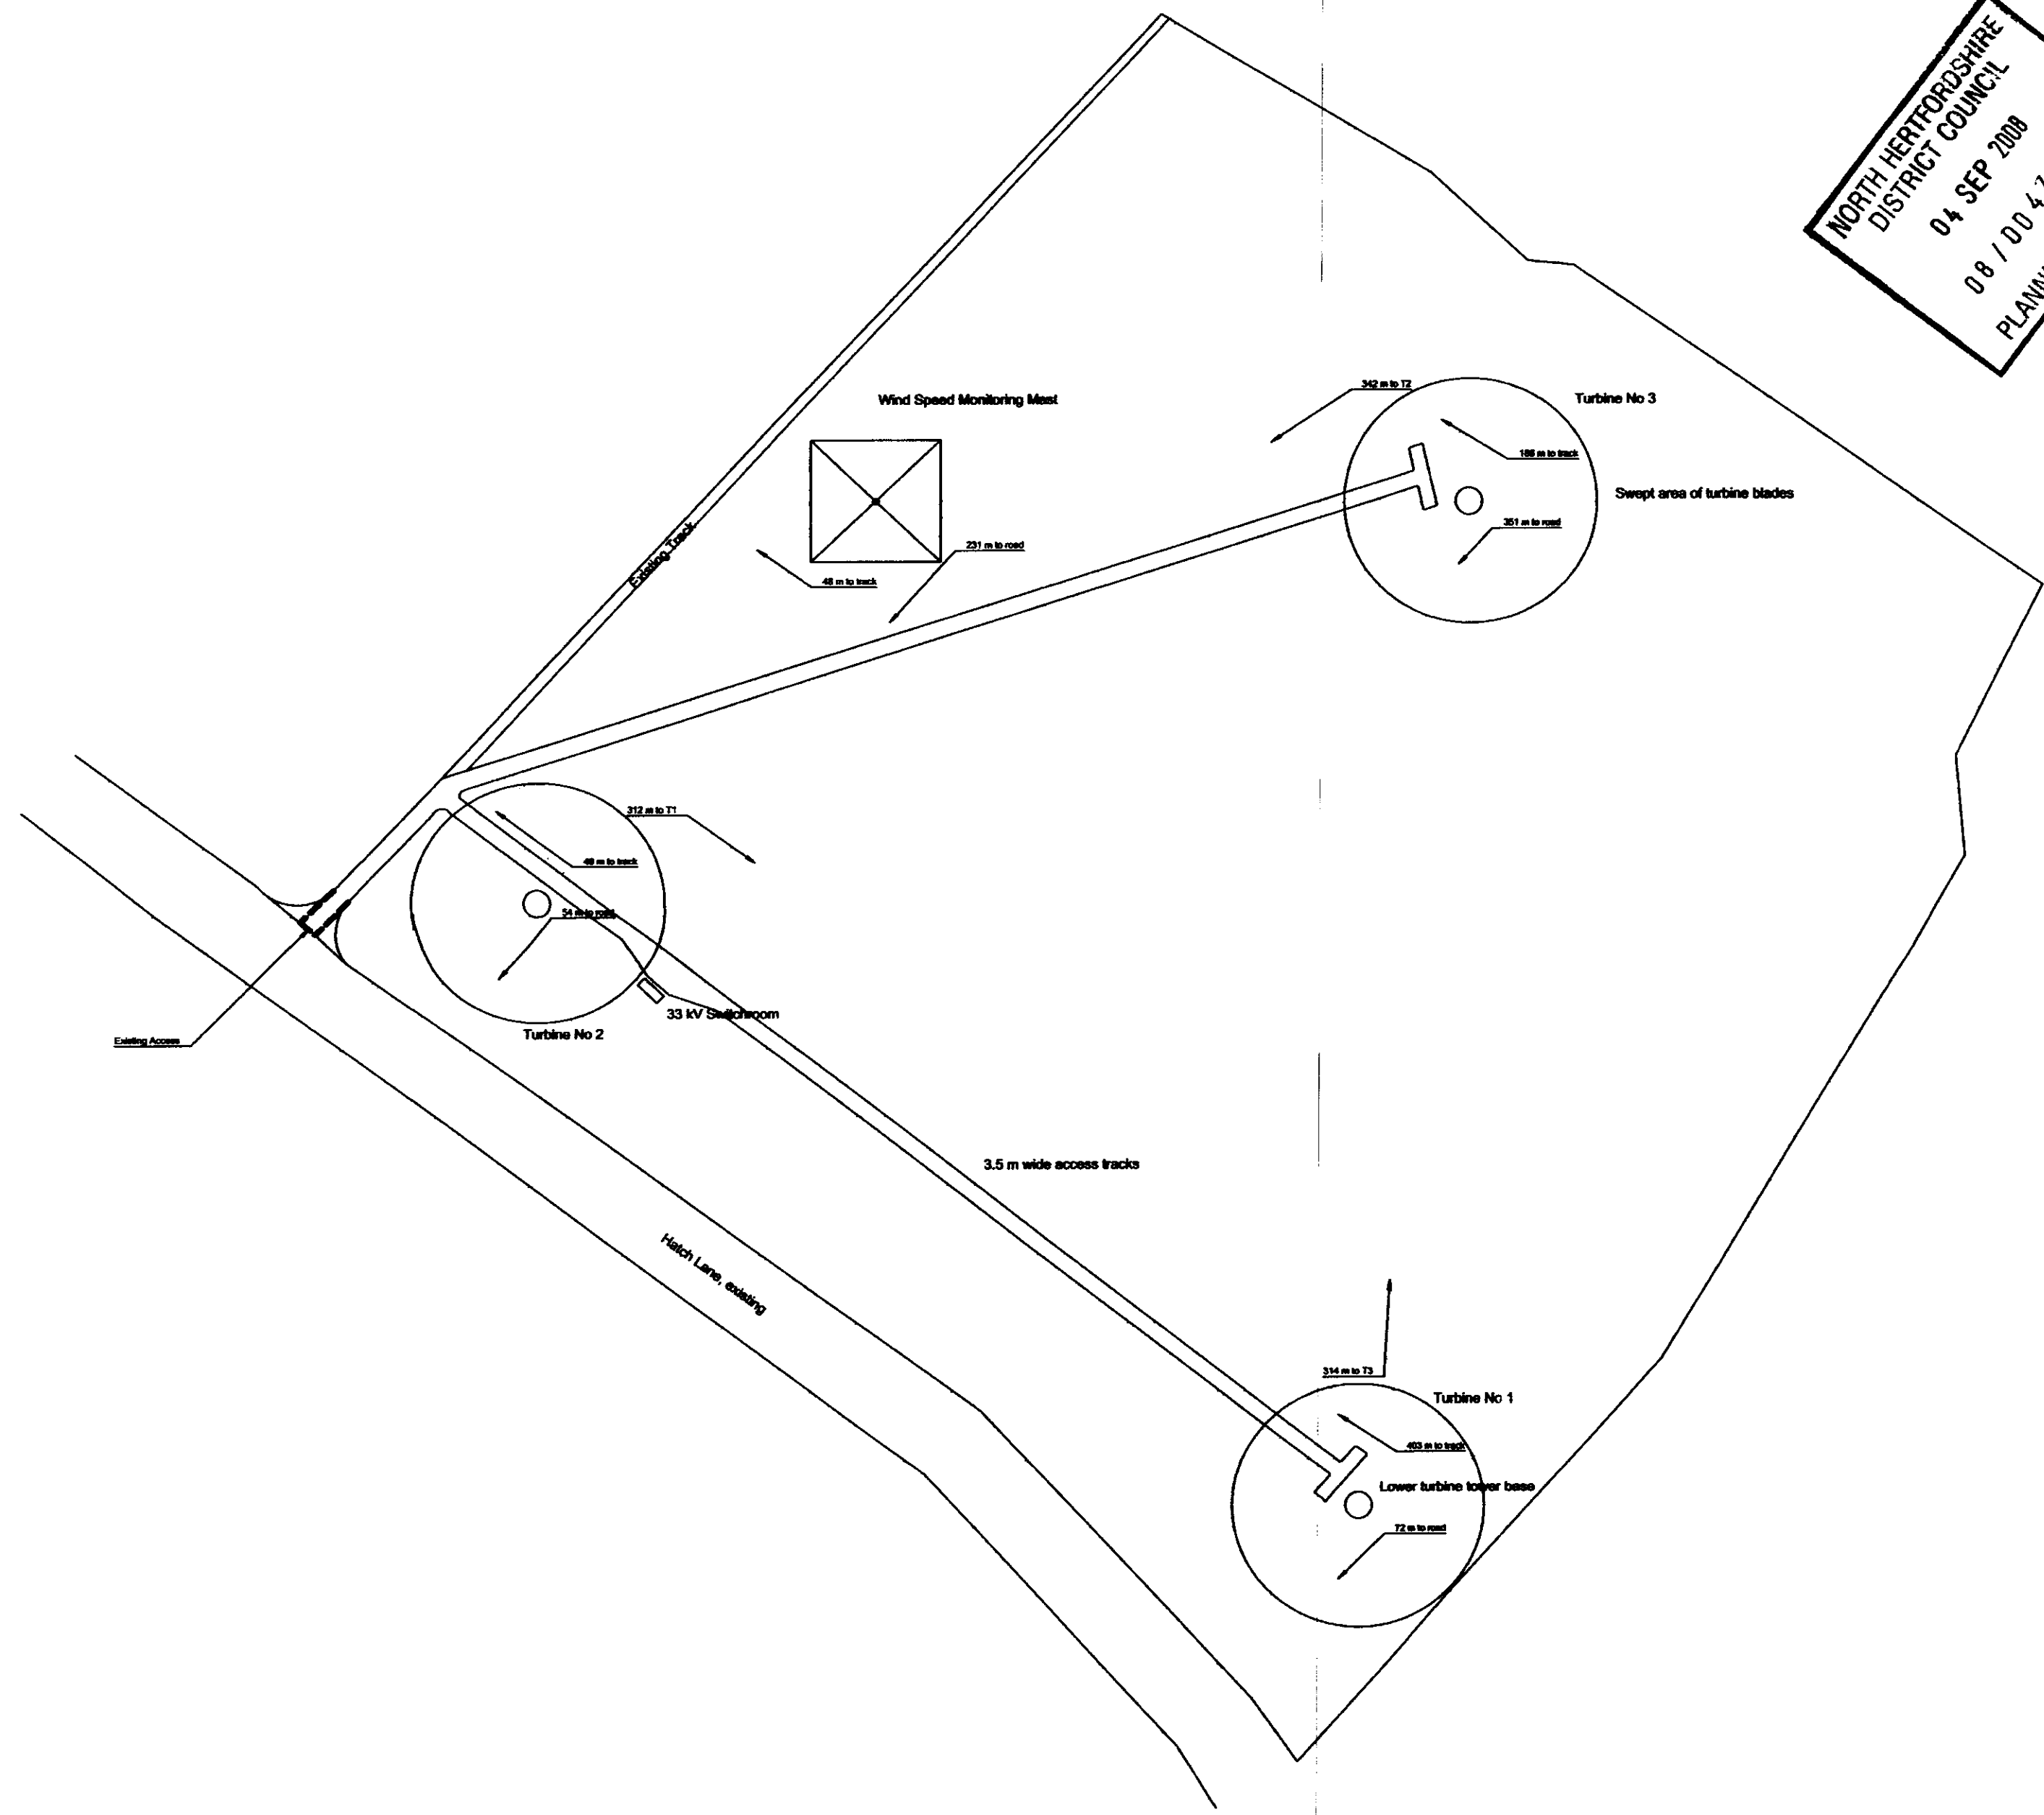

Site Address:
Weston Park Farms
Weston Hills
Weston
Hitchin
Hertfordshire
SG4 7AL

Issue	Date	Description	By	Chk

AMENDMENTS

Proposed Wind Turbine Installation
Layout of Wind Turbines and Switchrooms

LOCATION	Weston	SCALE	1:1000	A1	
DRAWN BY	TB	DATE	January 08	CHECKED BY	DATE

Combus Energy Consultancy Ltd
Headoffice
Home Farm Close
Hemlington
Cushworth
PE28 5BF
07831 888324
Email: info@combus.co.uk

STATUS	DRG No	WB001
--------	--------	-------